



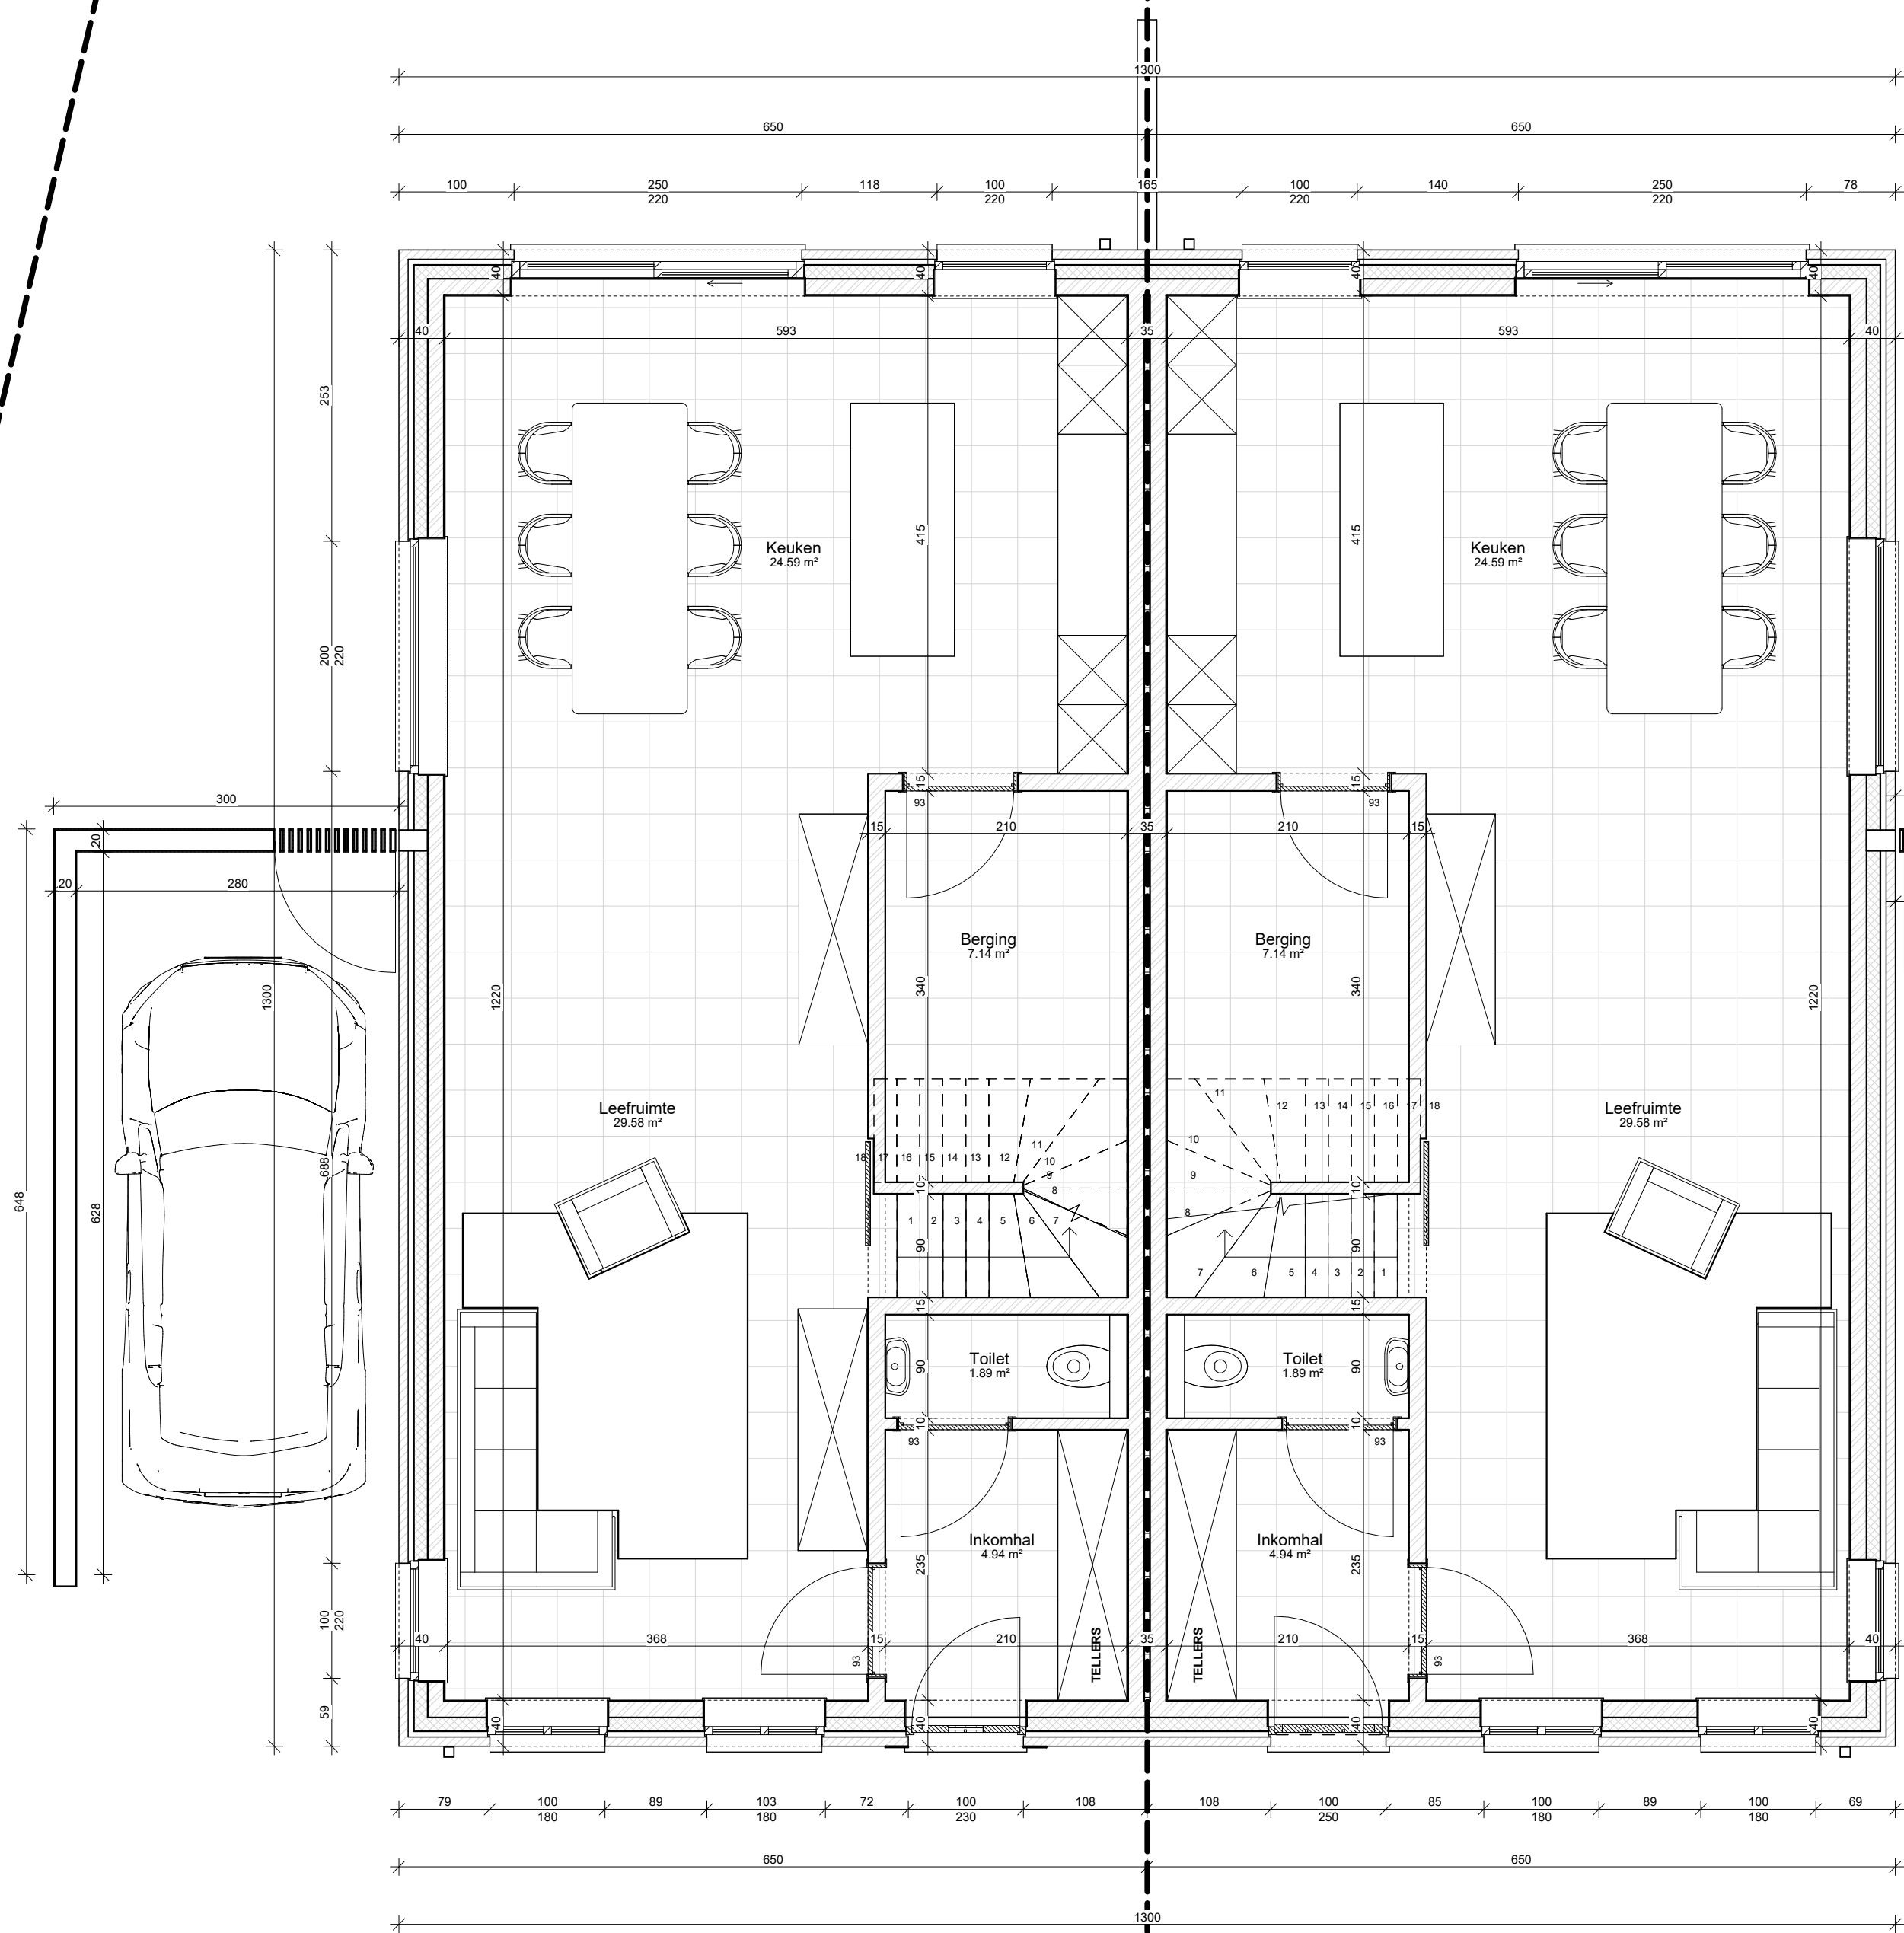


WONING 1
Verdieping +0
BVO 84.50m²

WONING 2
Verdieping +0
BVO 84.50m²

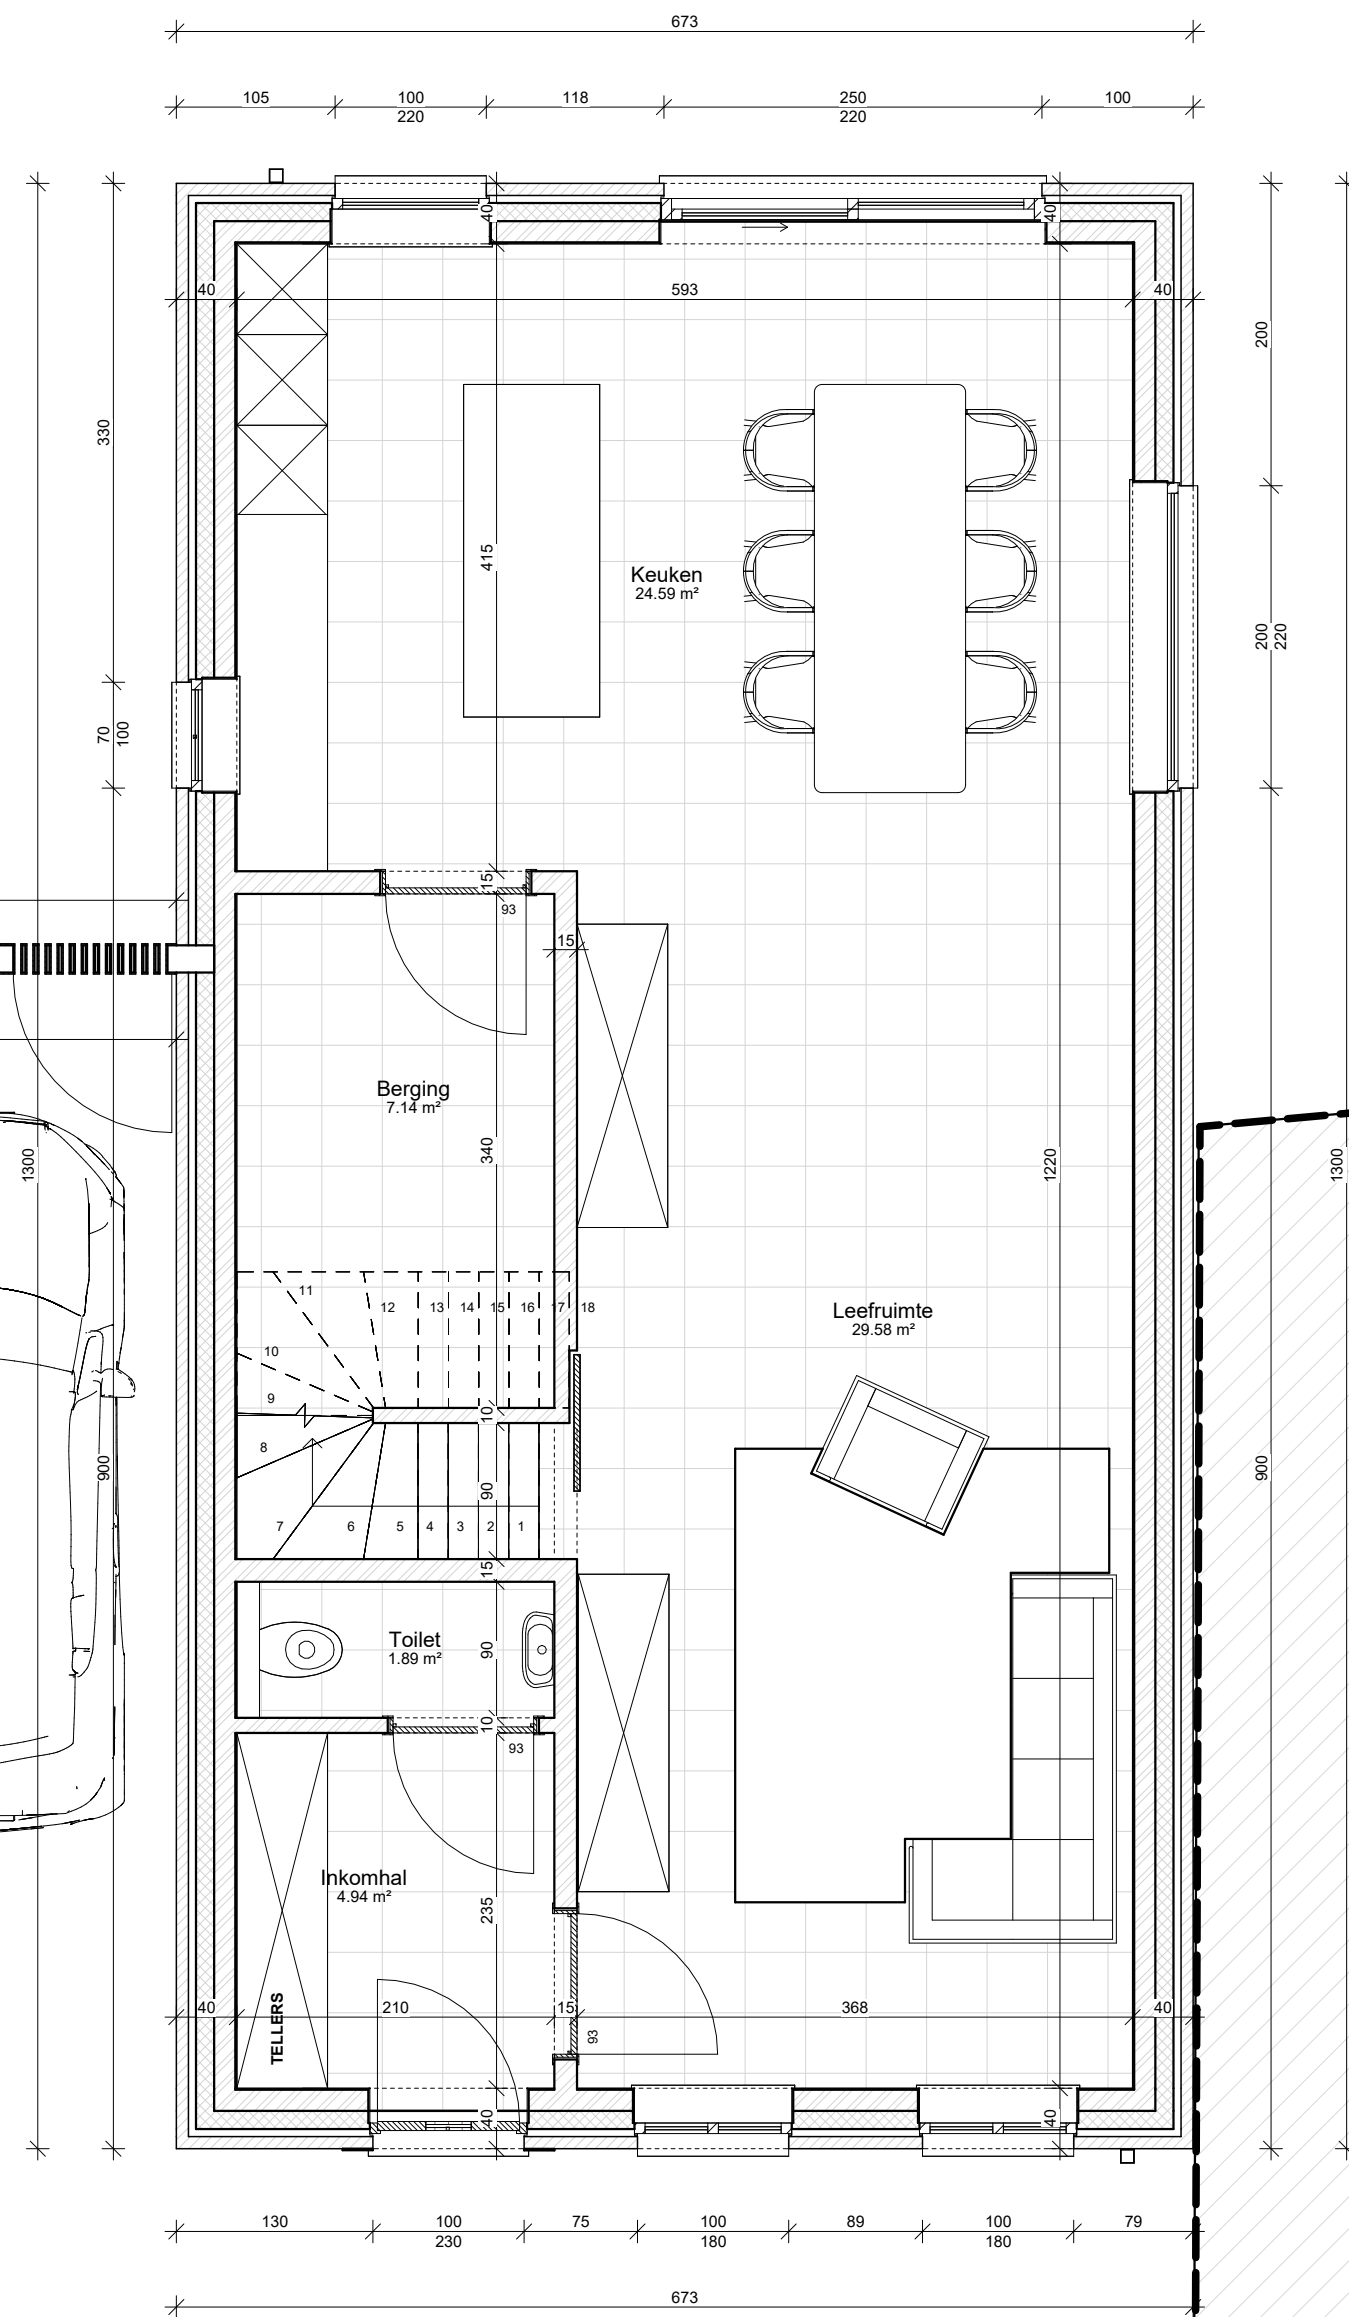


WONING 3
Verdieping +0
BVO 87.43m²



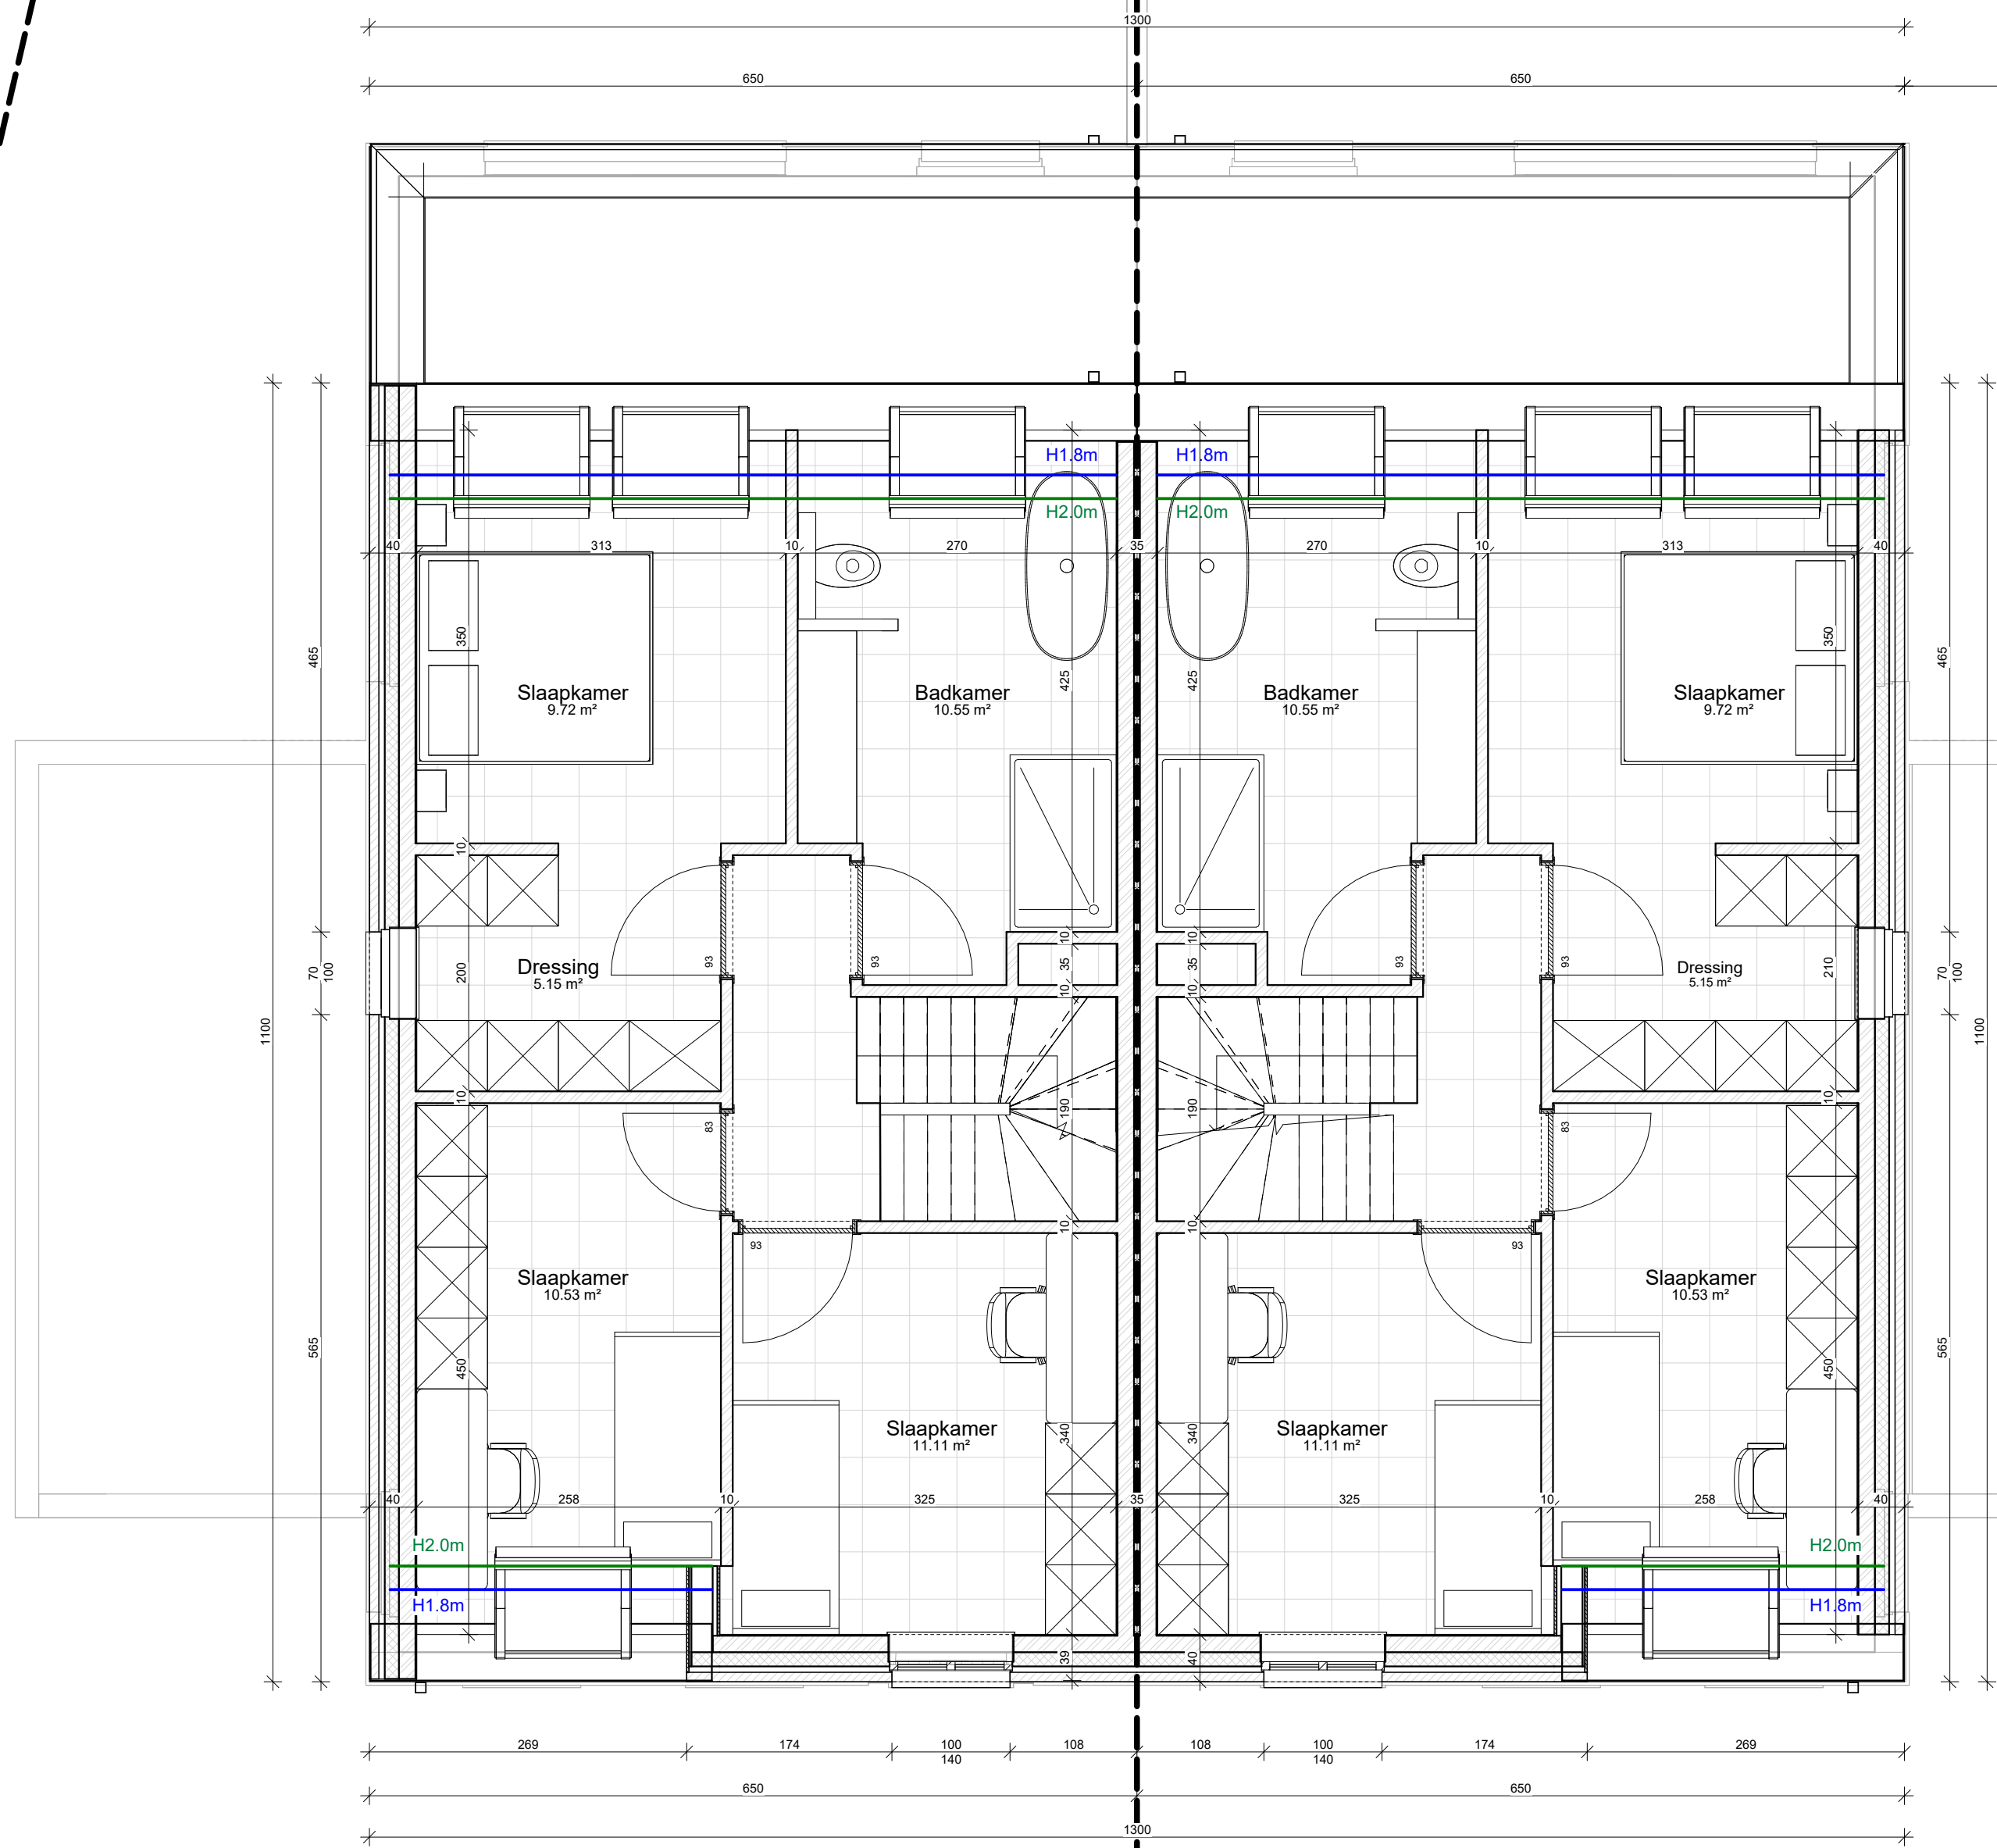


WONING 1
Verdieping +1
BVO 71.50m²

WONING 2
Verdieping +1
BVO 71.50m²

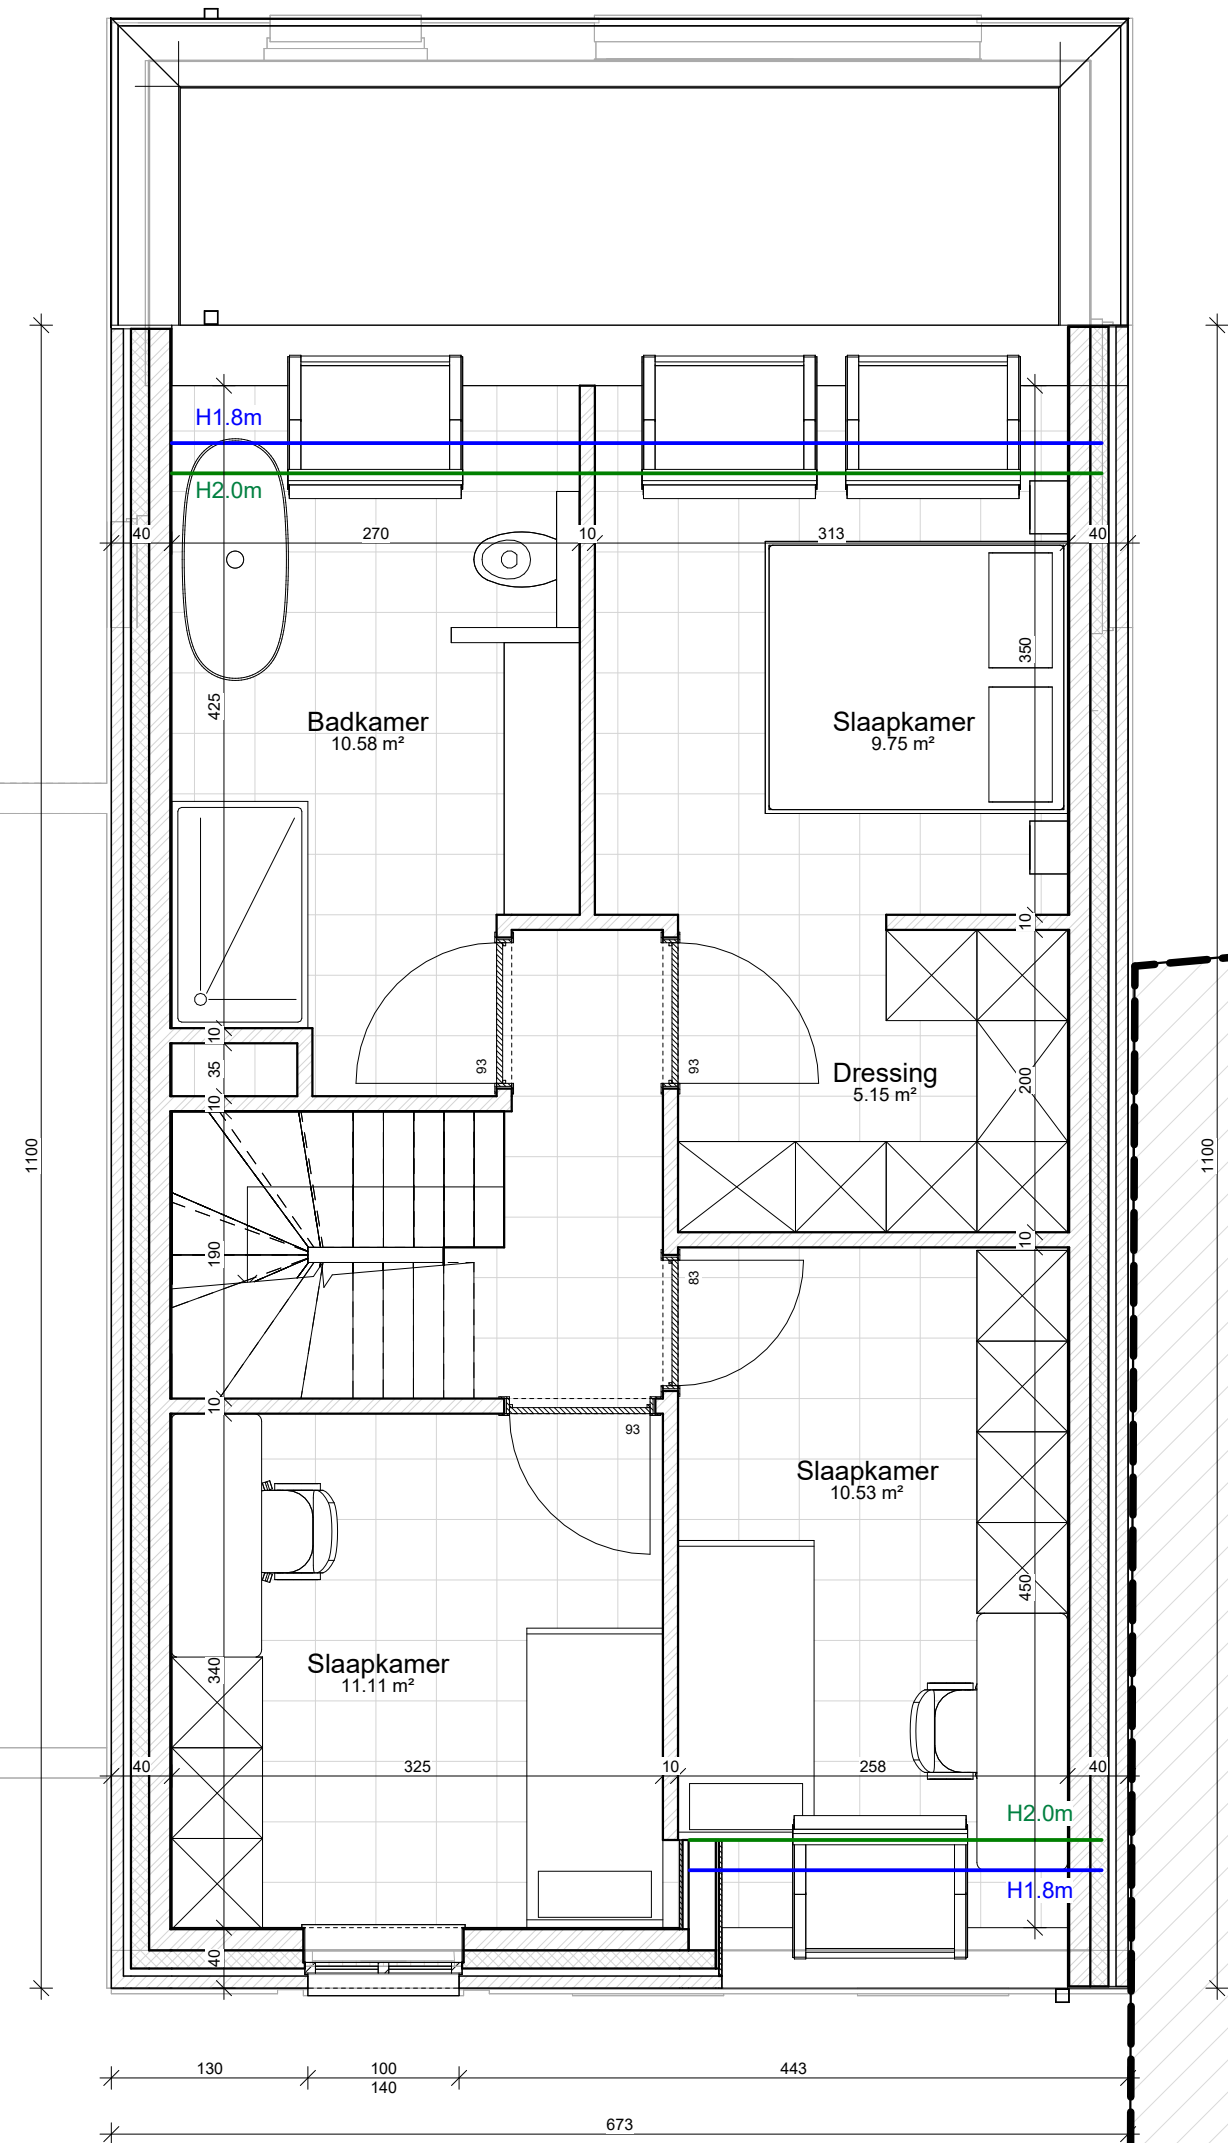


WONING 3
Verdieping +1
BVO 73.98m²



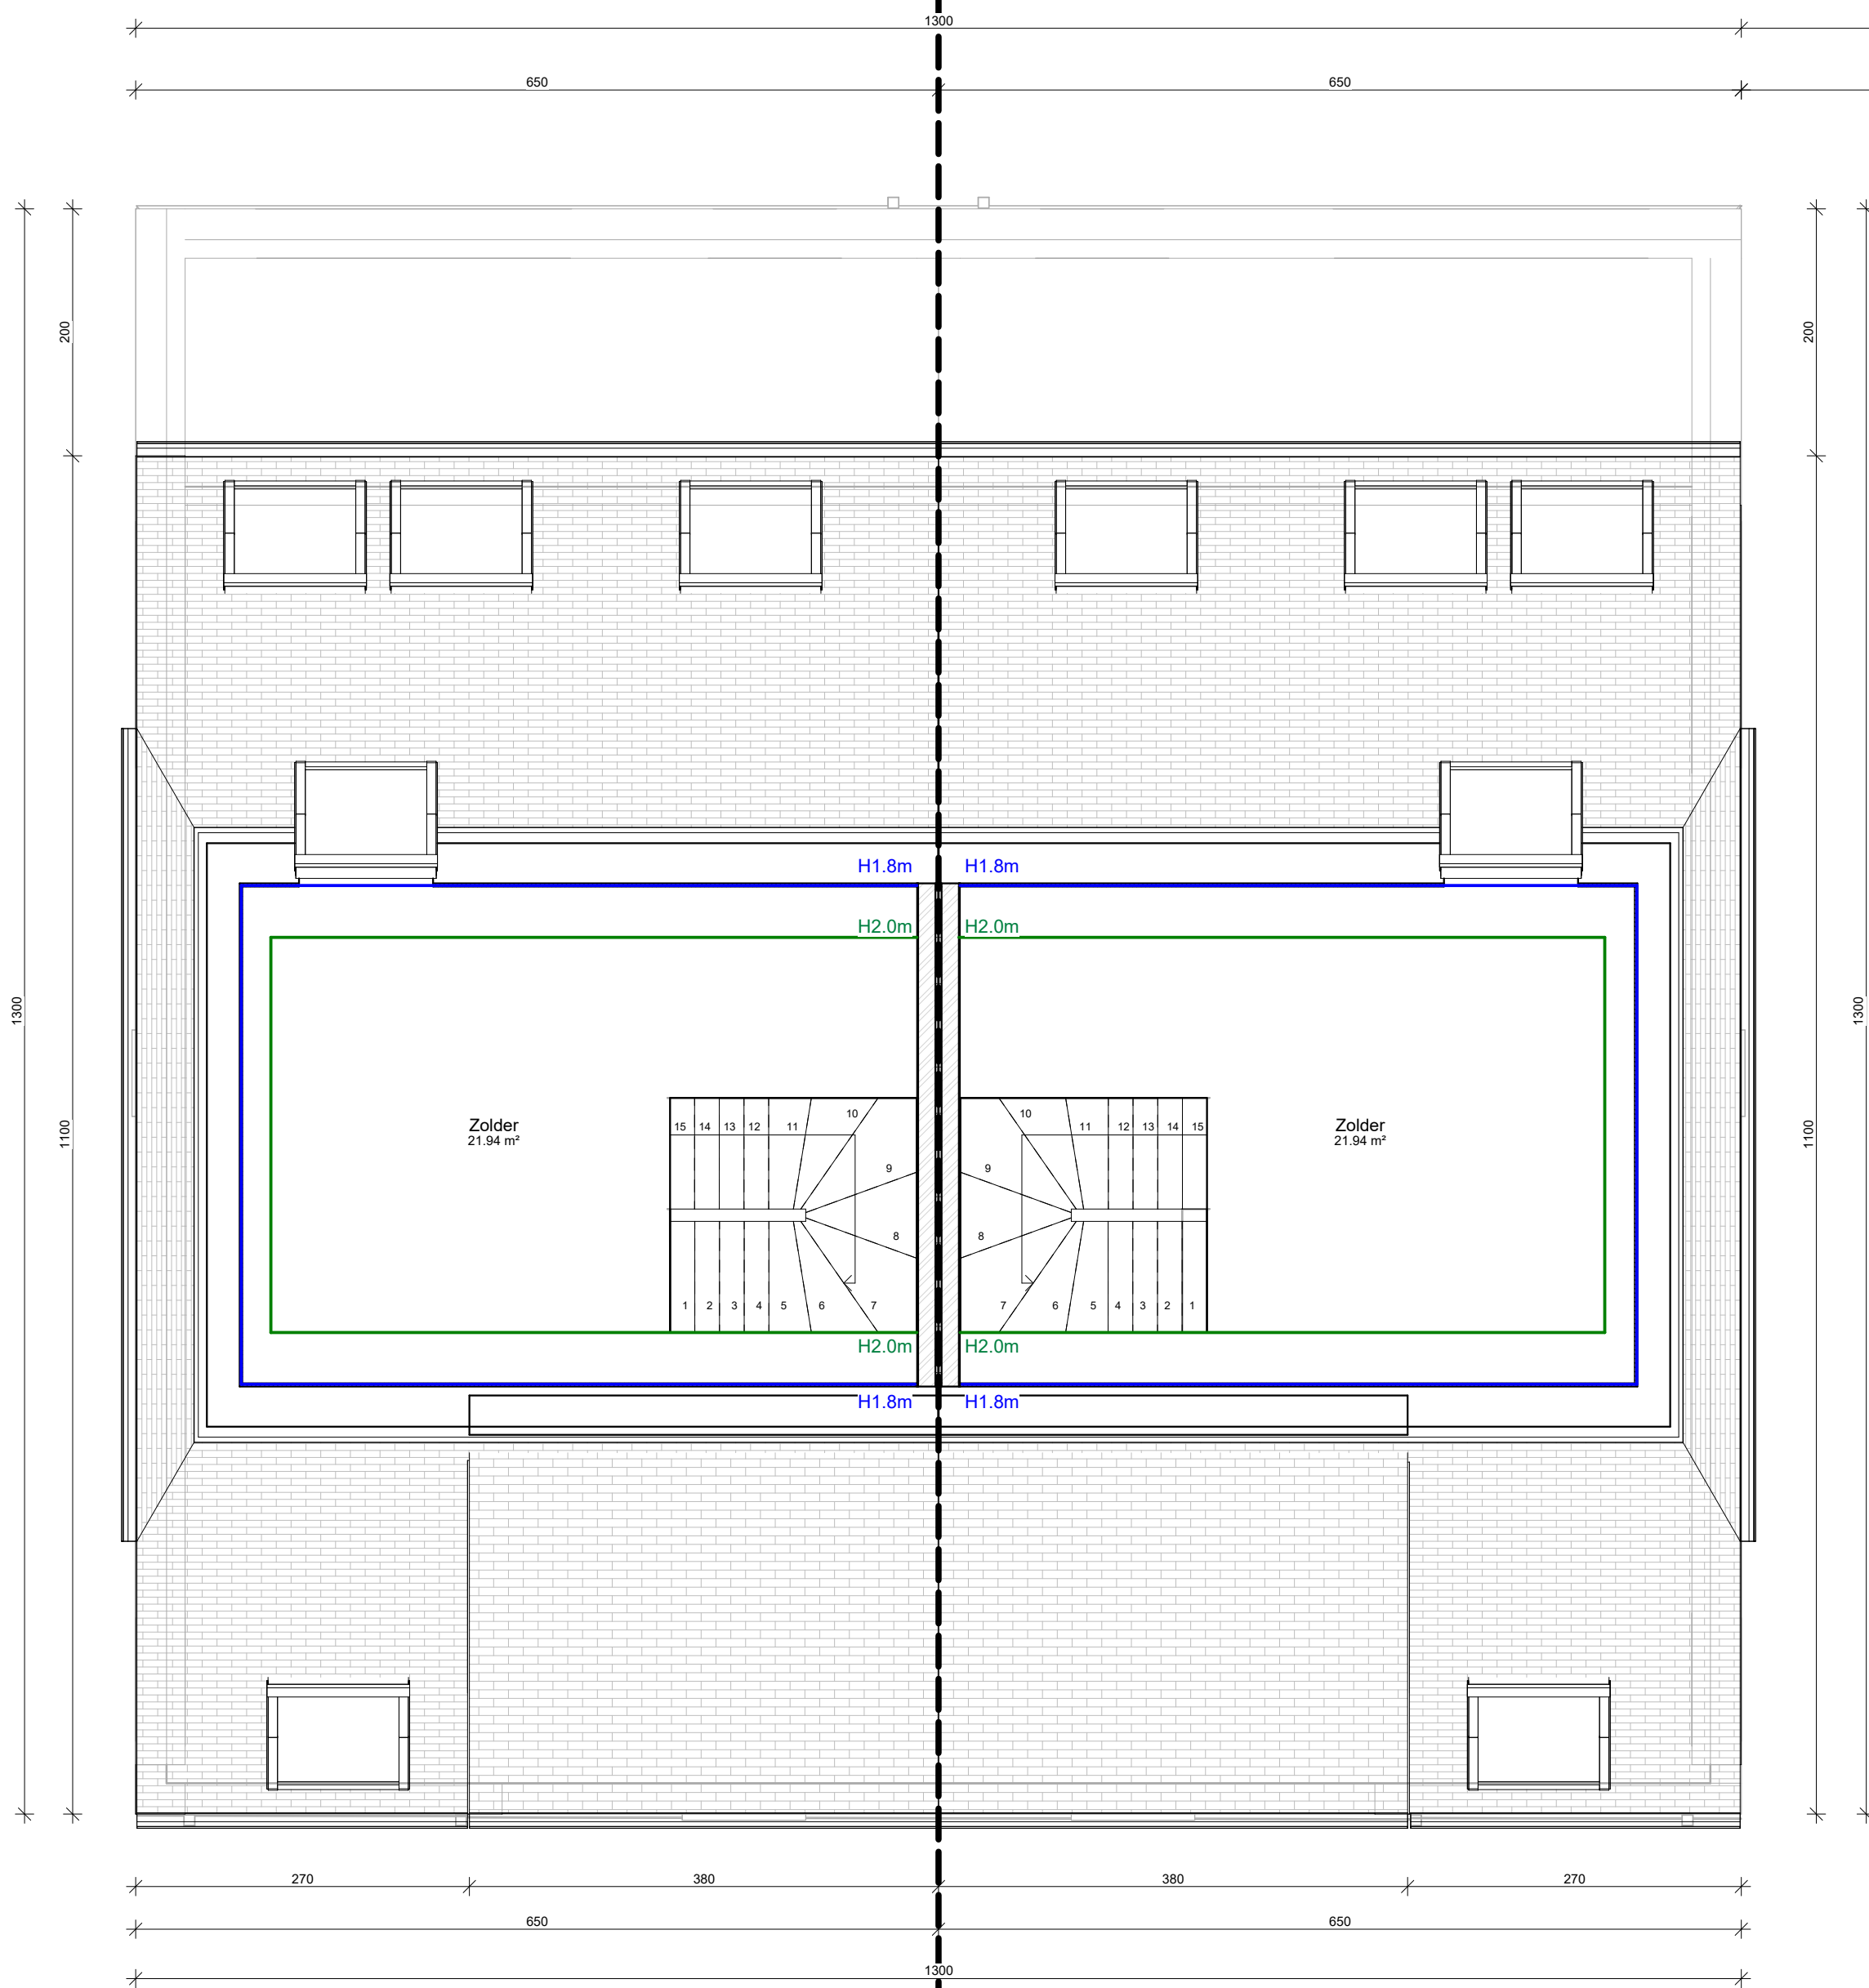

WONING 1
Verdieping +2
BVO 52.32m²

WONING 2
Verdieping +2
BVO 52.32m²

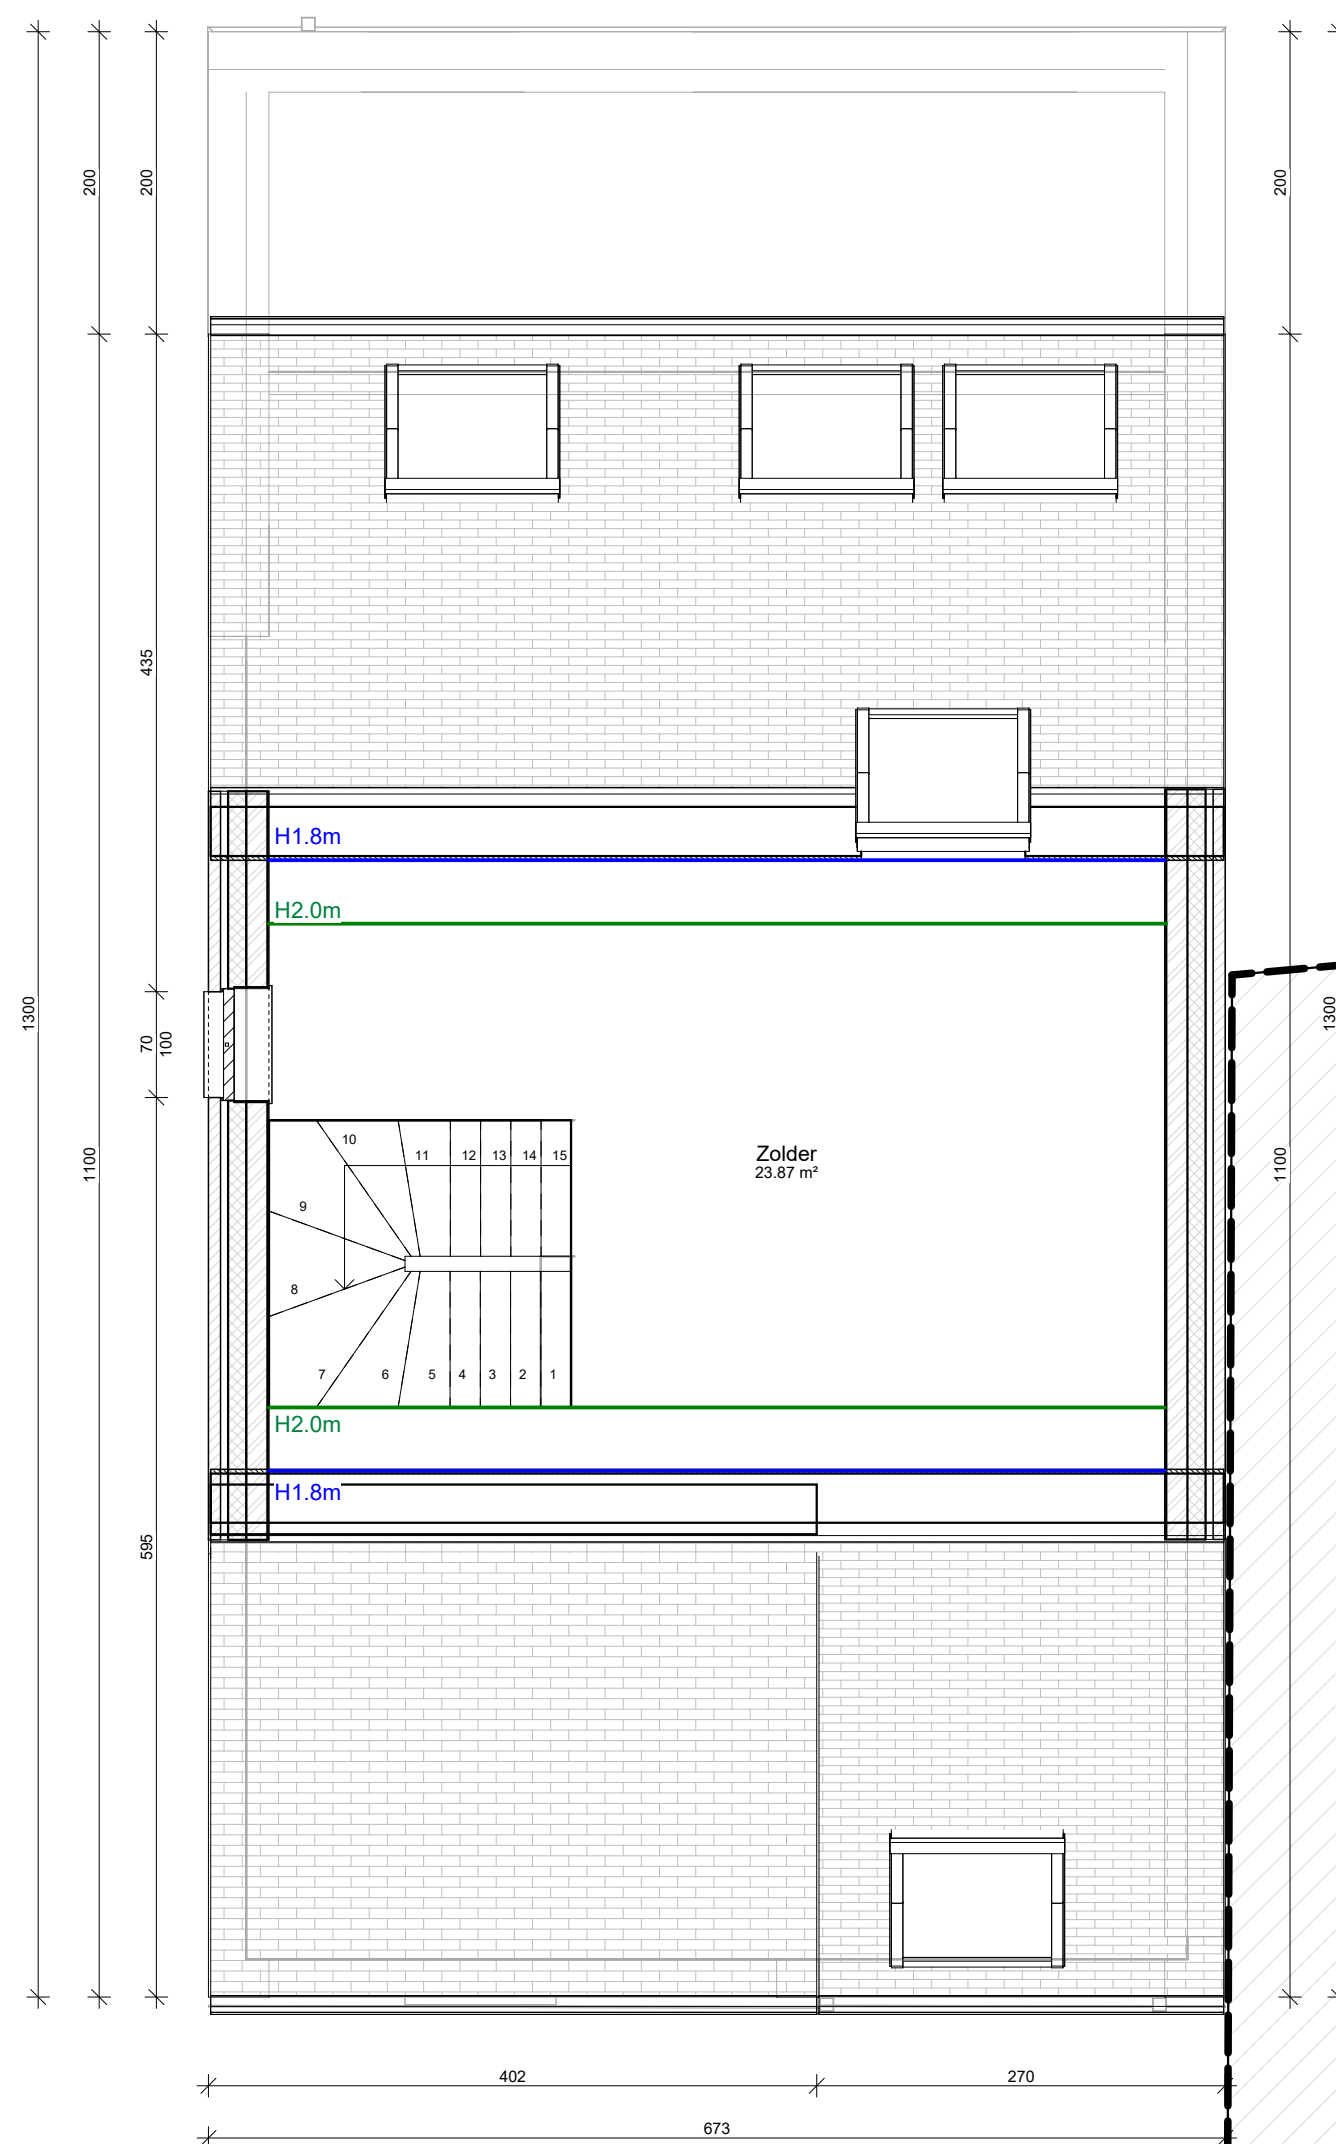

WONING 3
Verdieping +2
BVO 52.08m²

