





woning lot 4

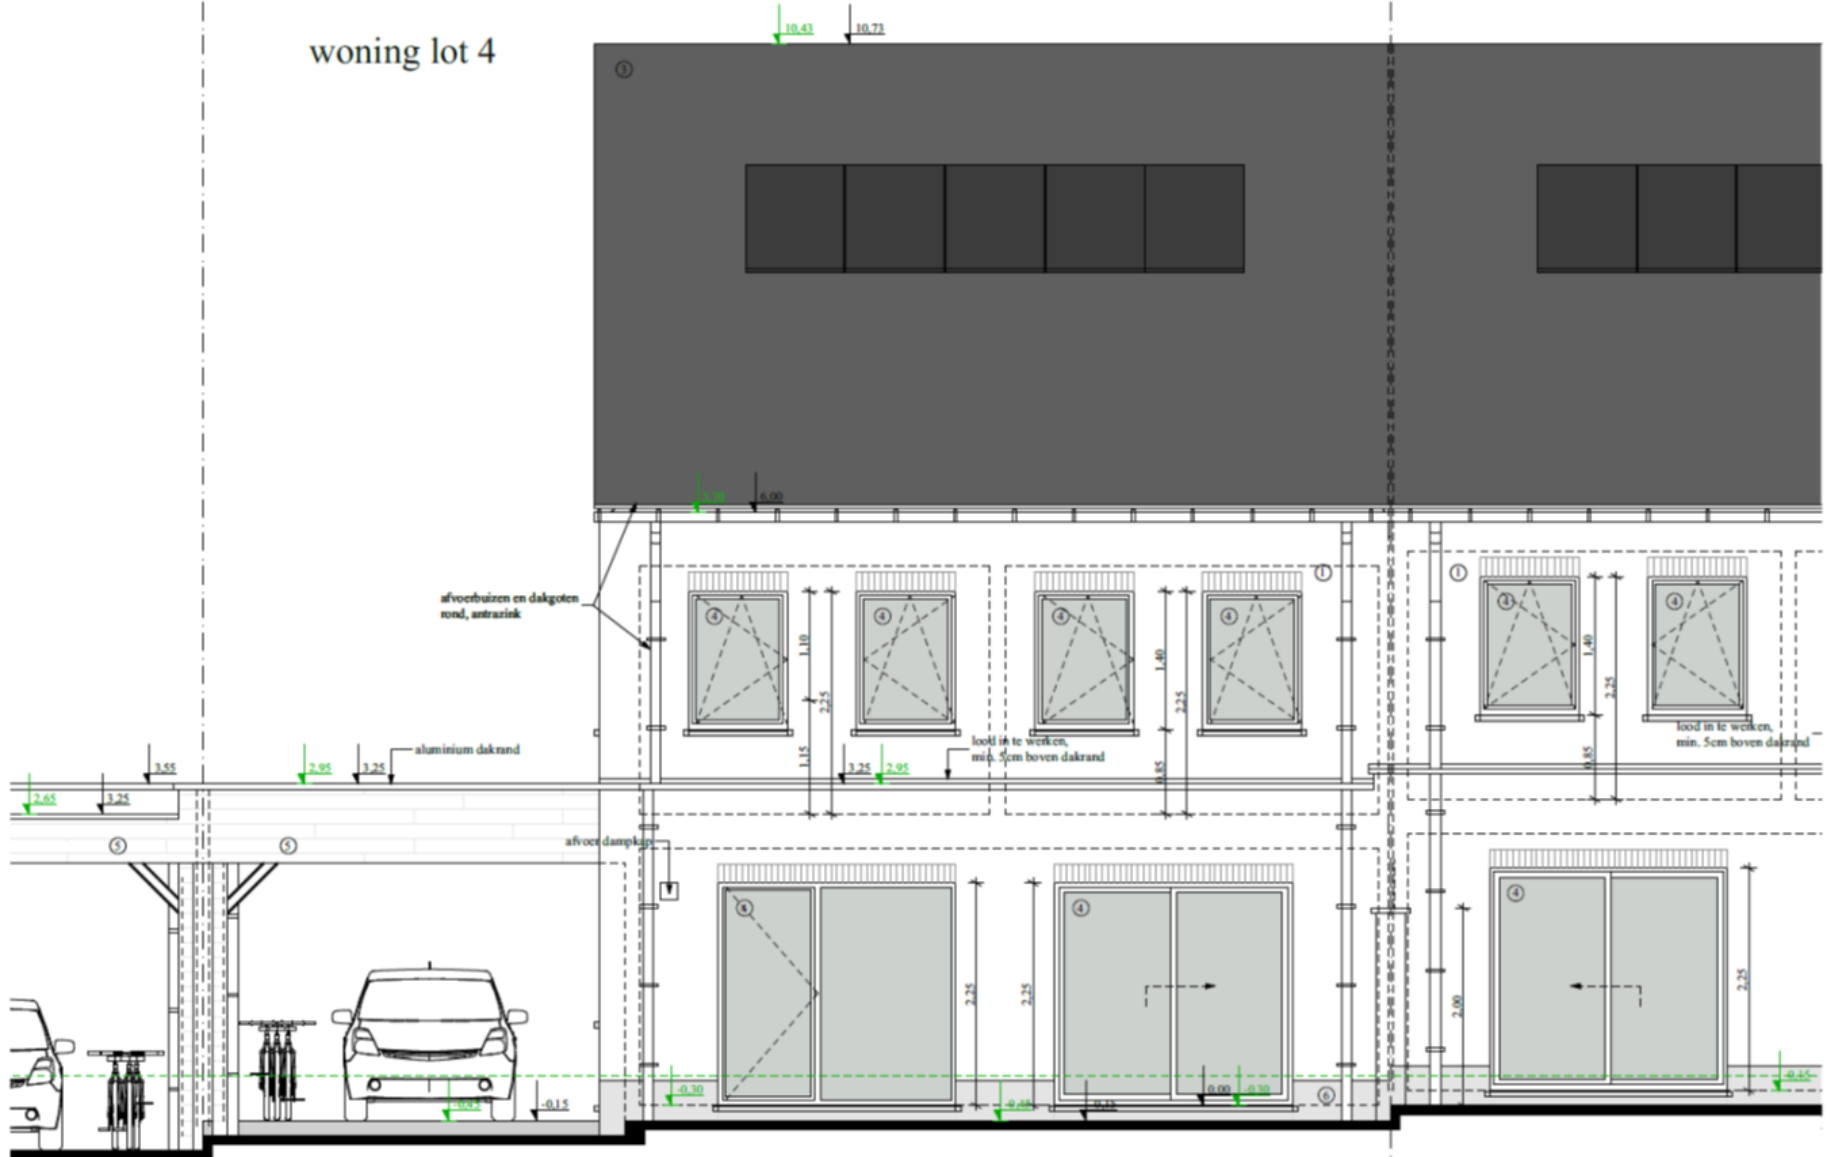

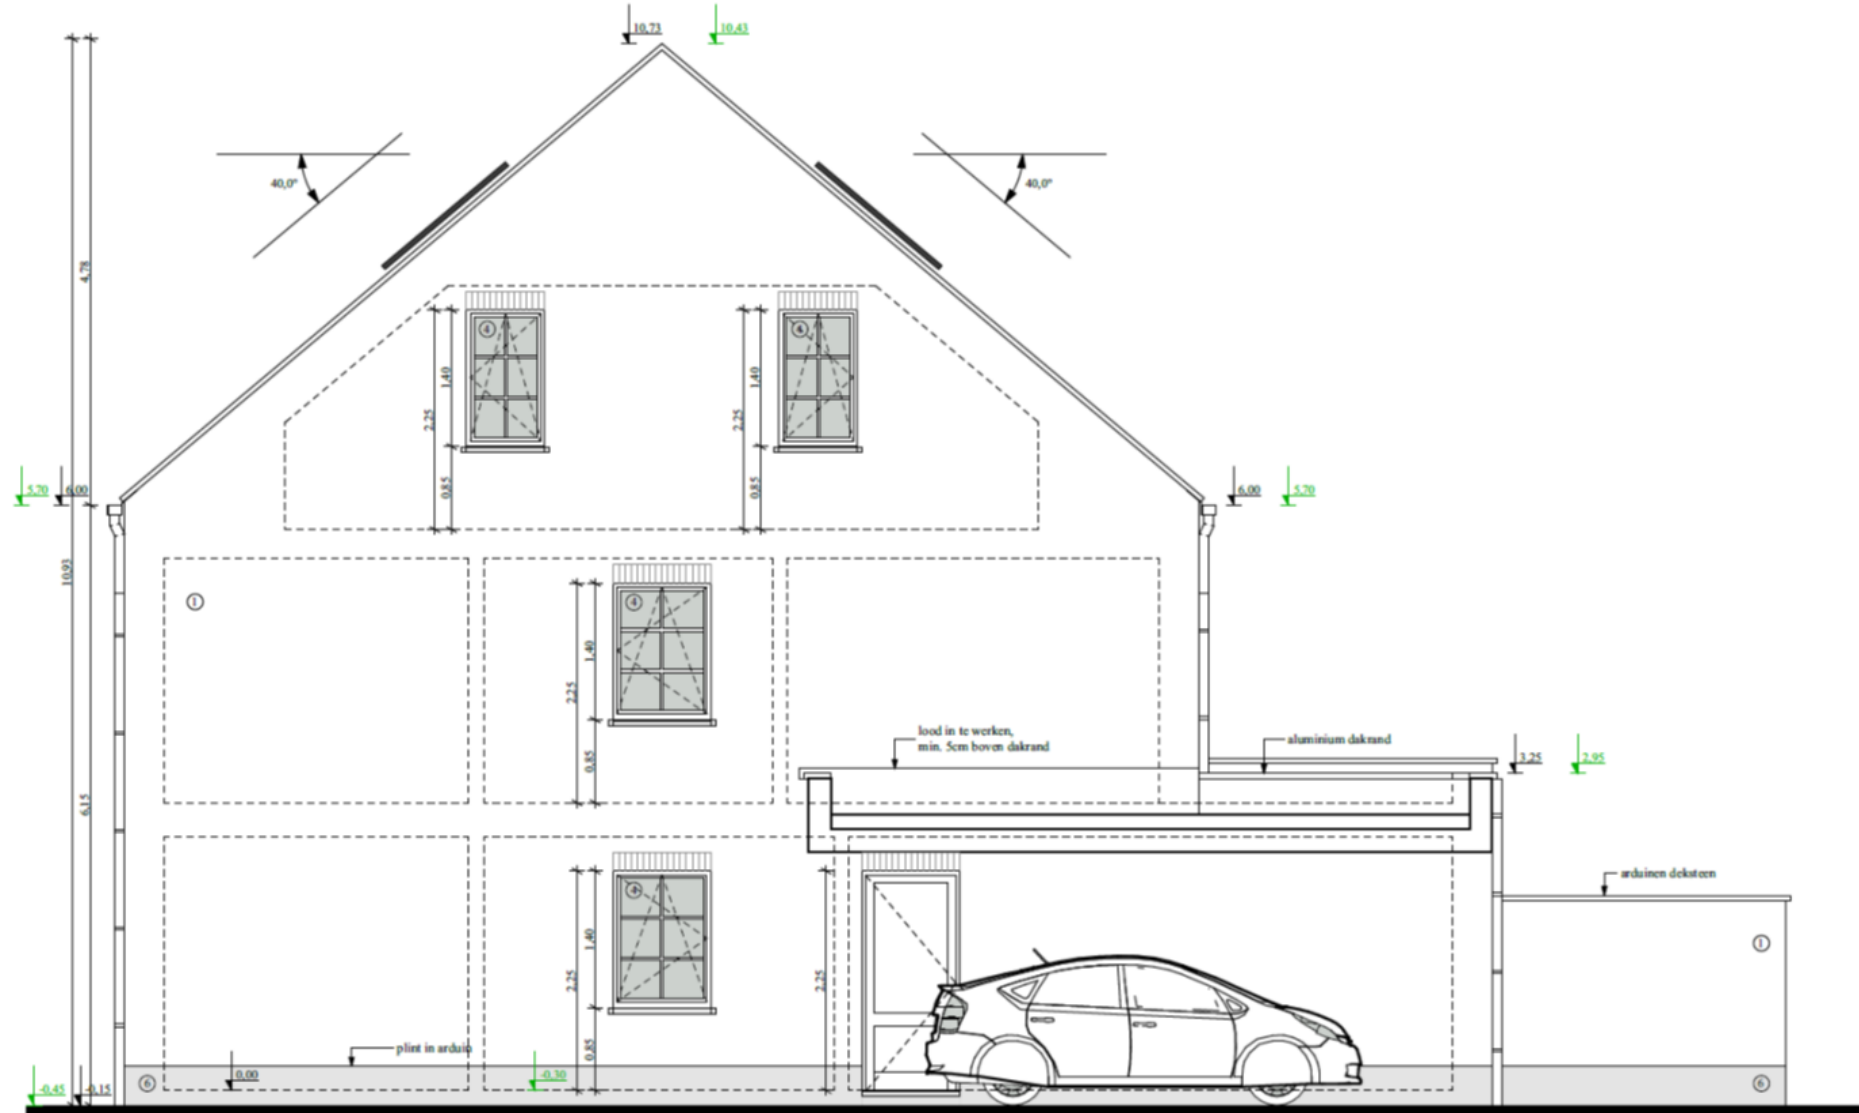

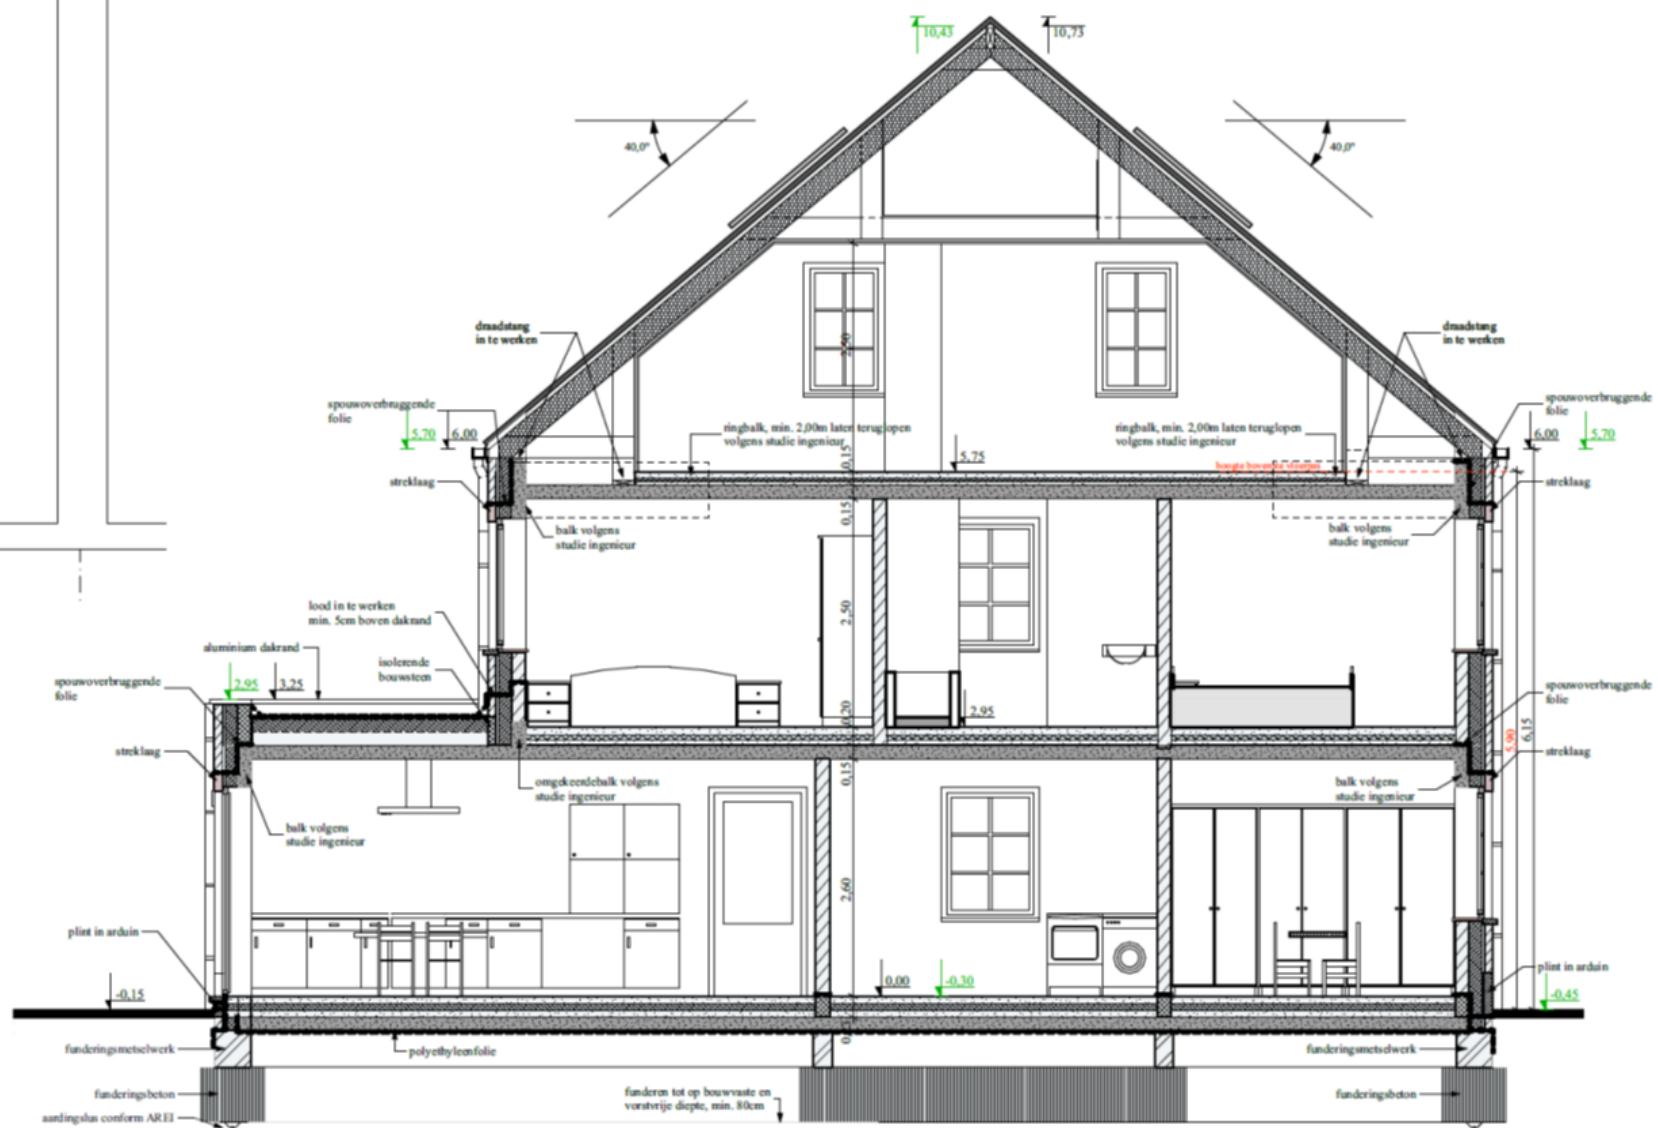


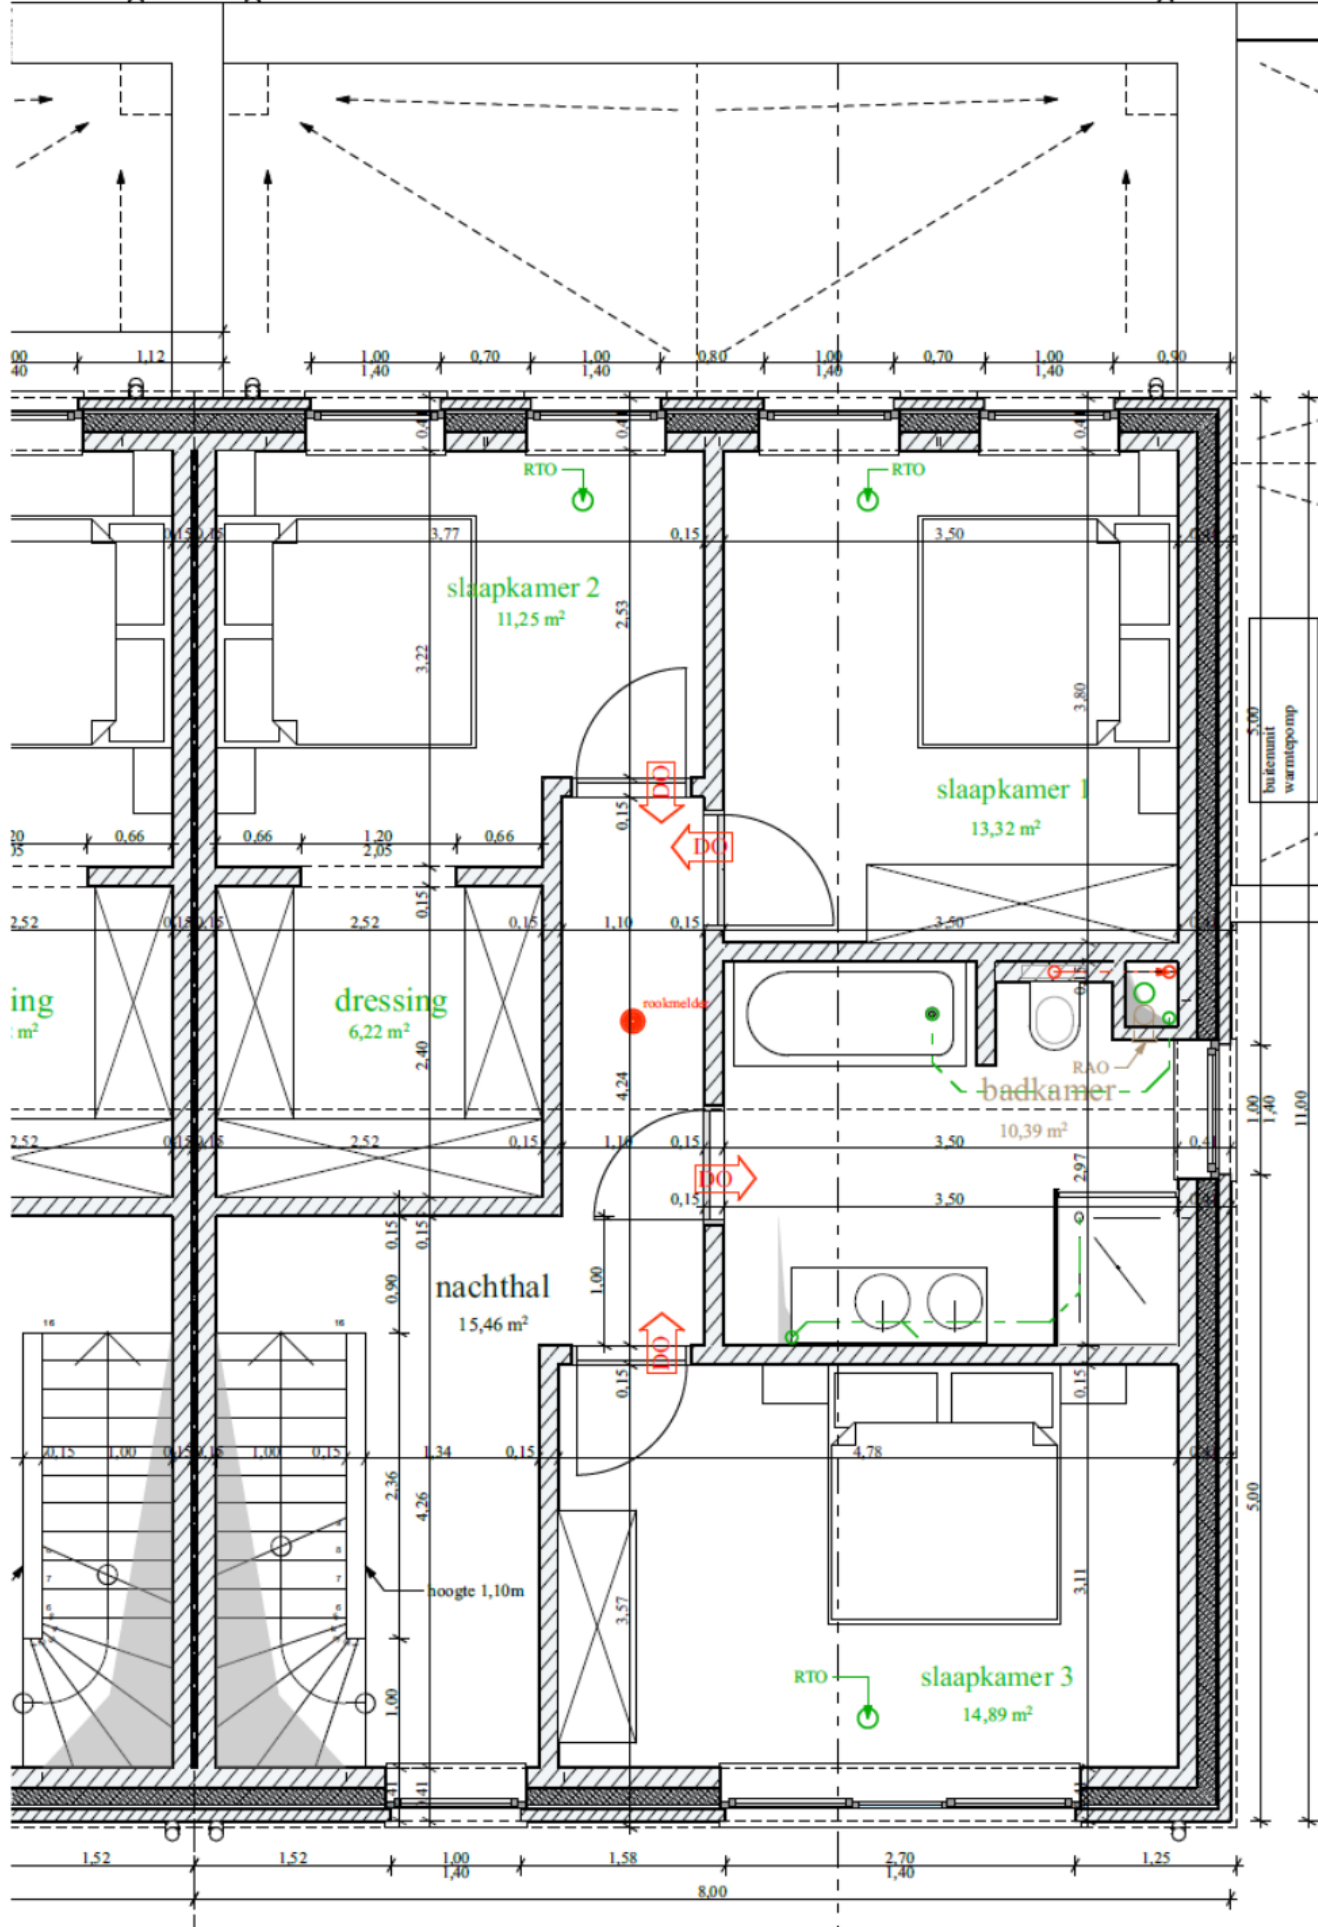


buitenunit
warmtepomp

woning lot 4



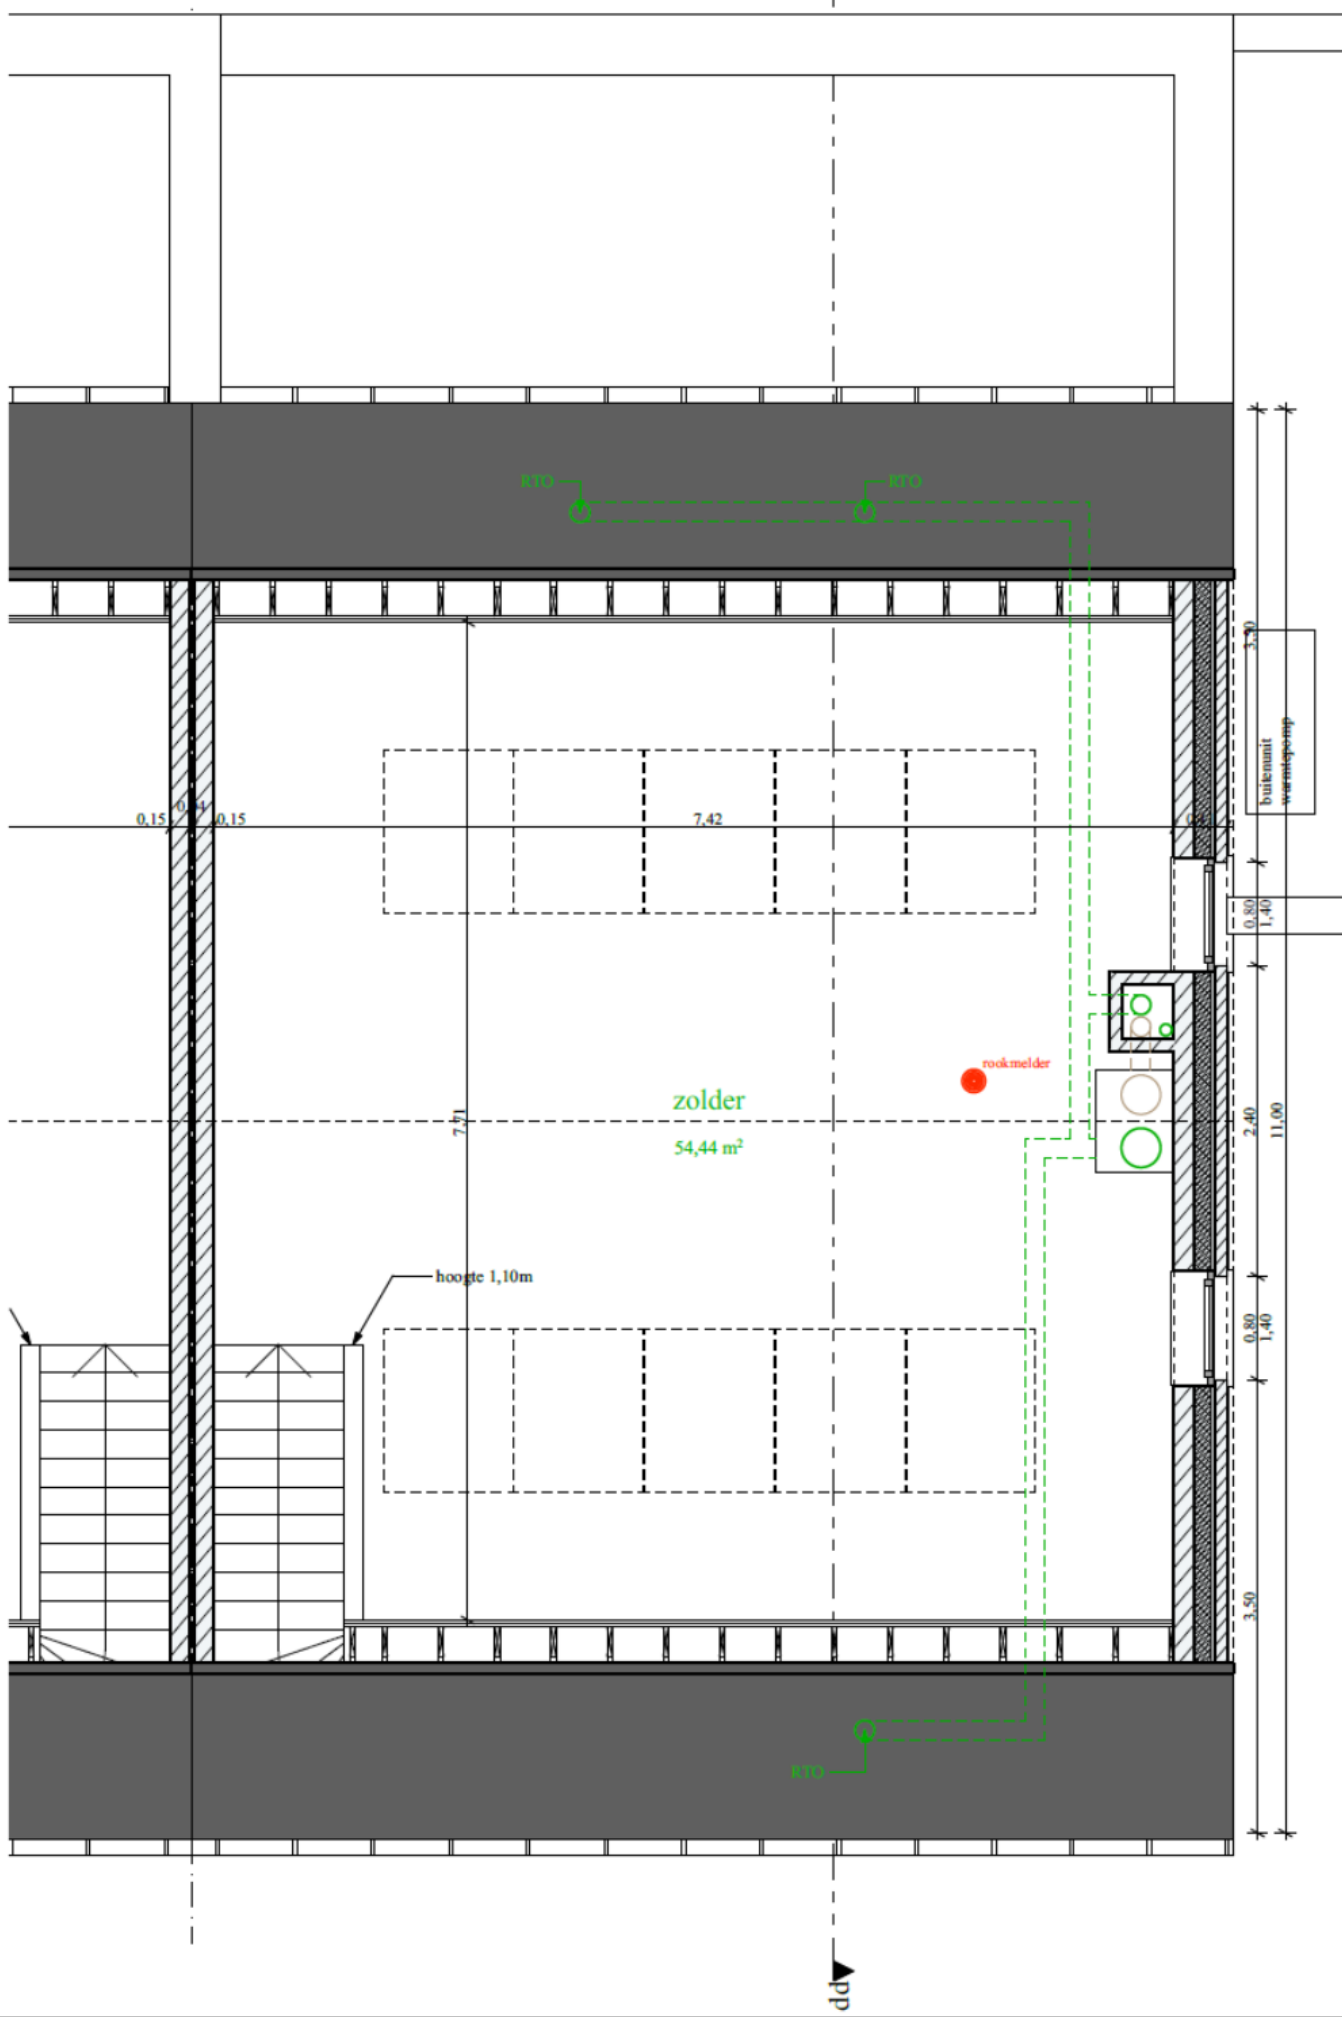


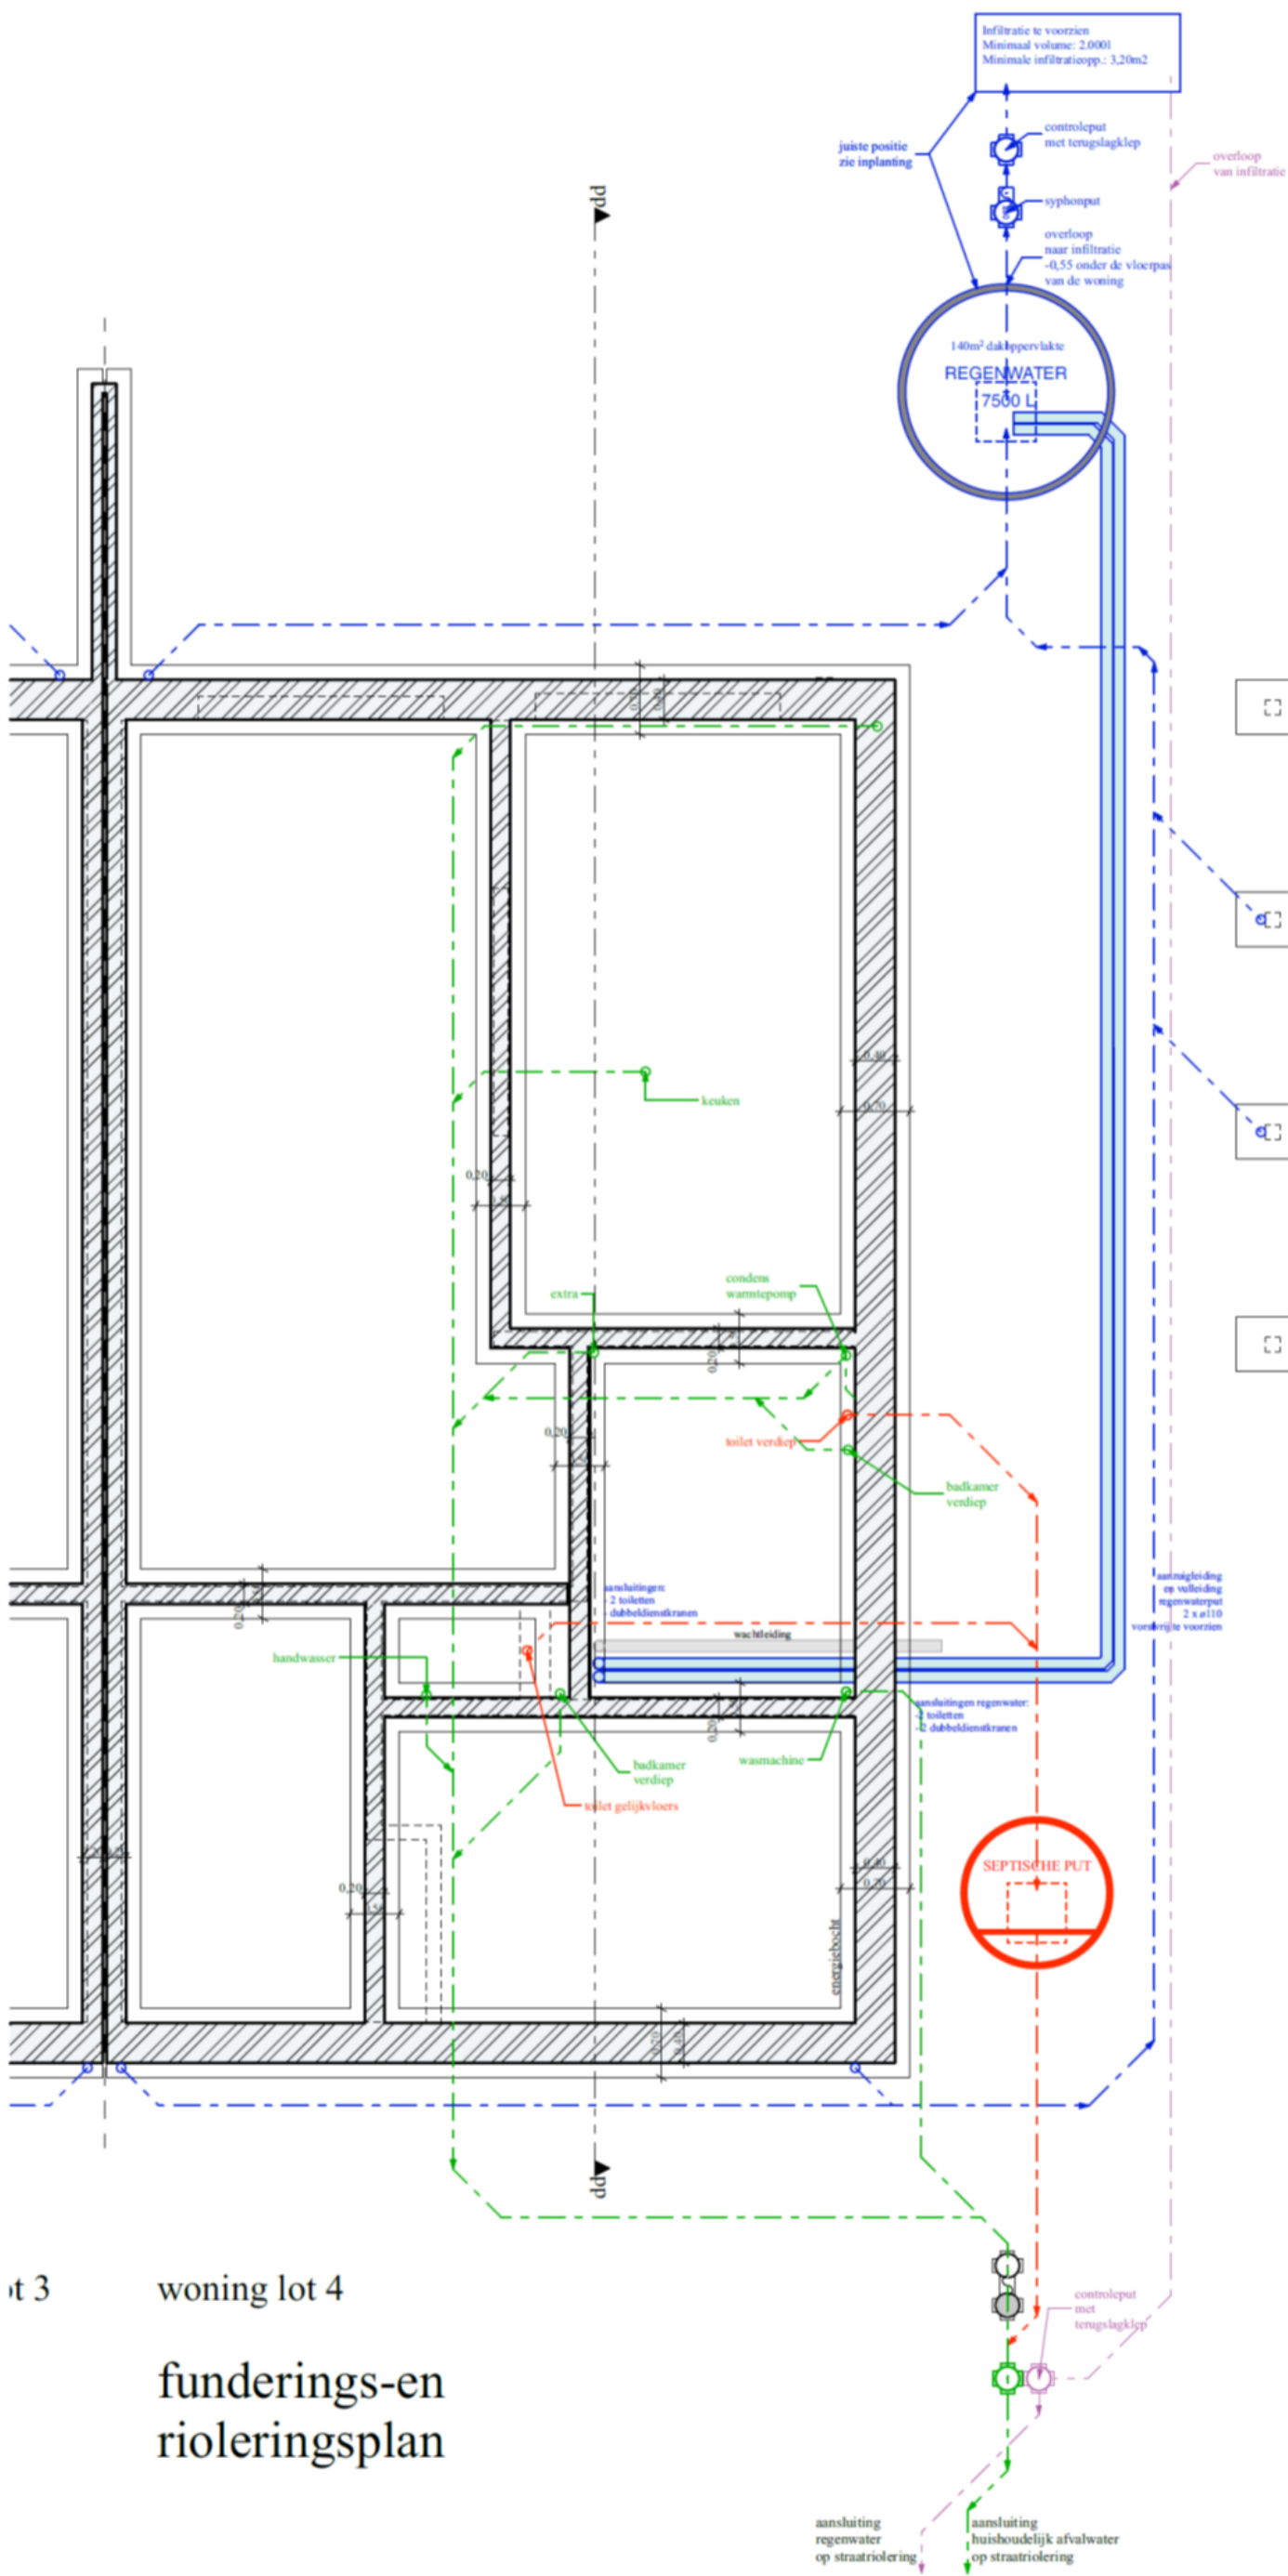


ot 3

woning lot 4

funderings-en rioleringsplan

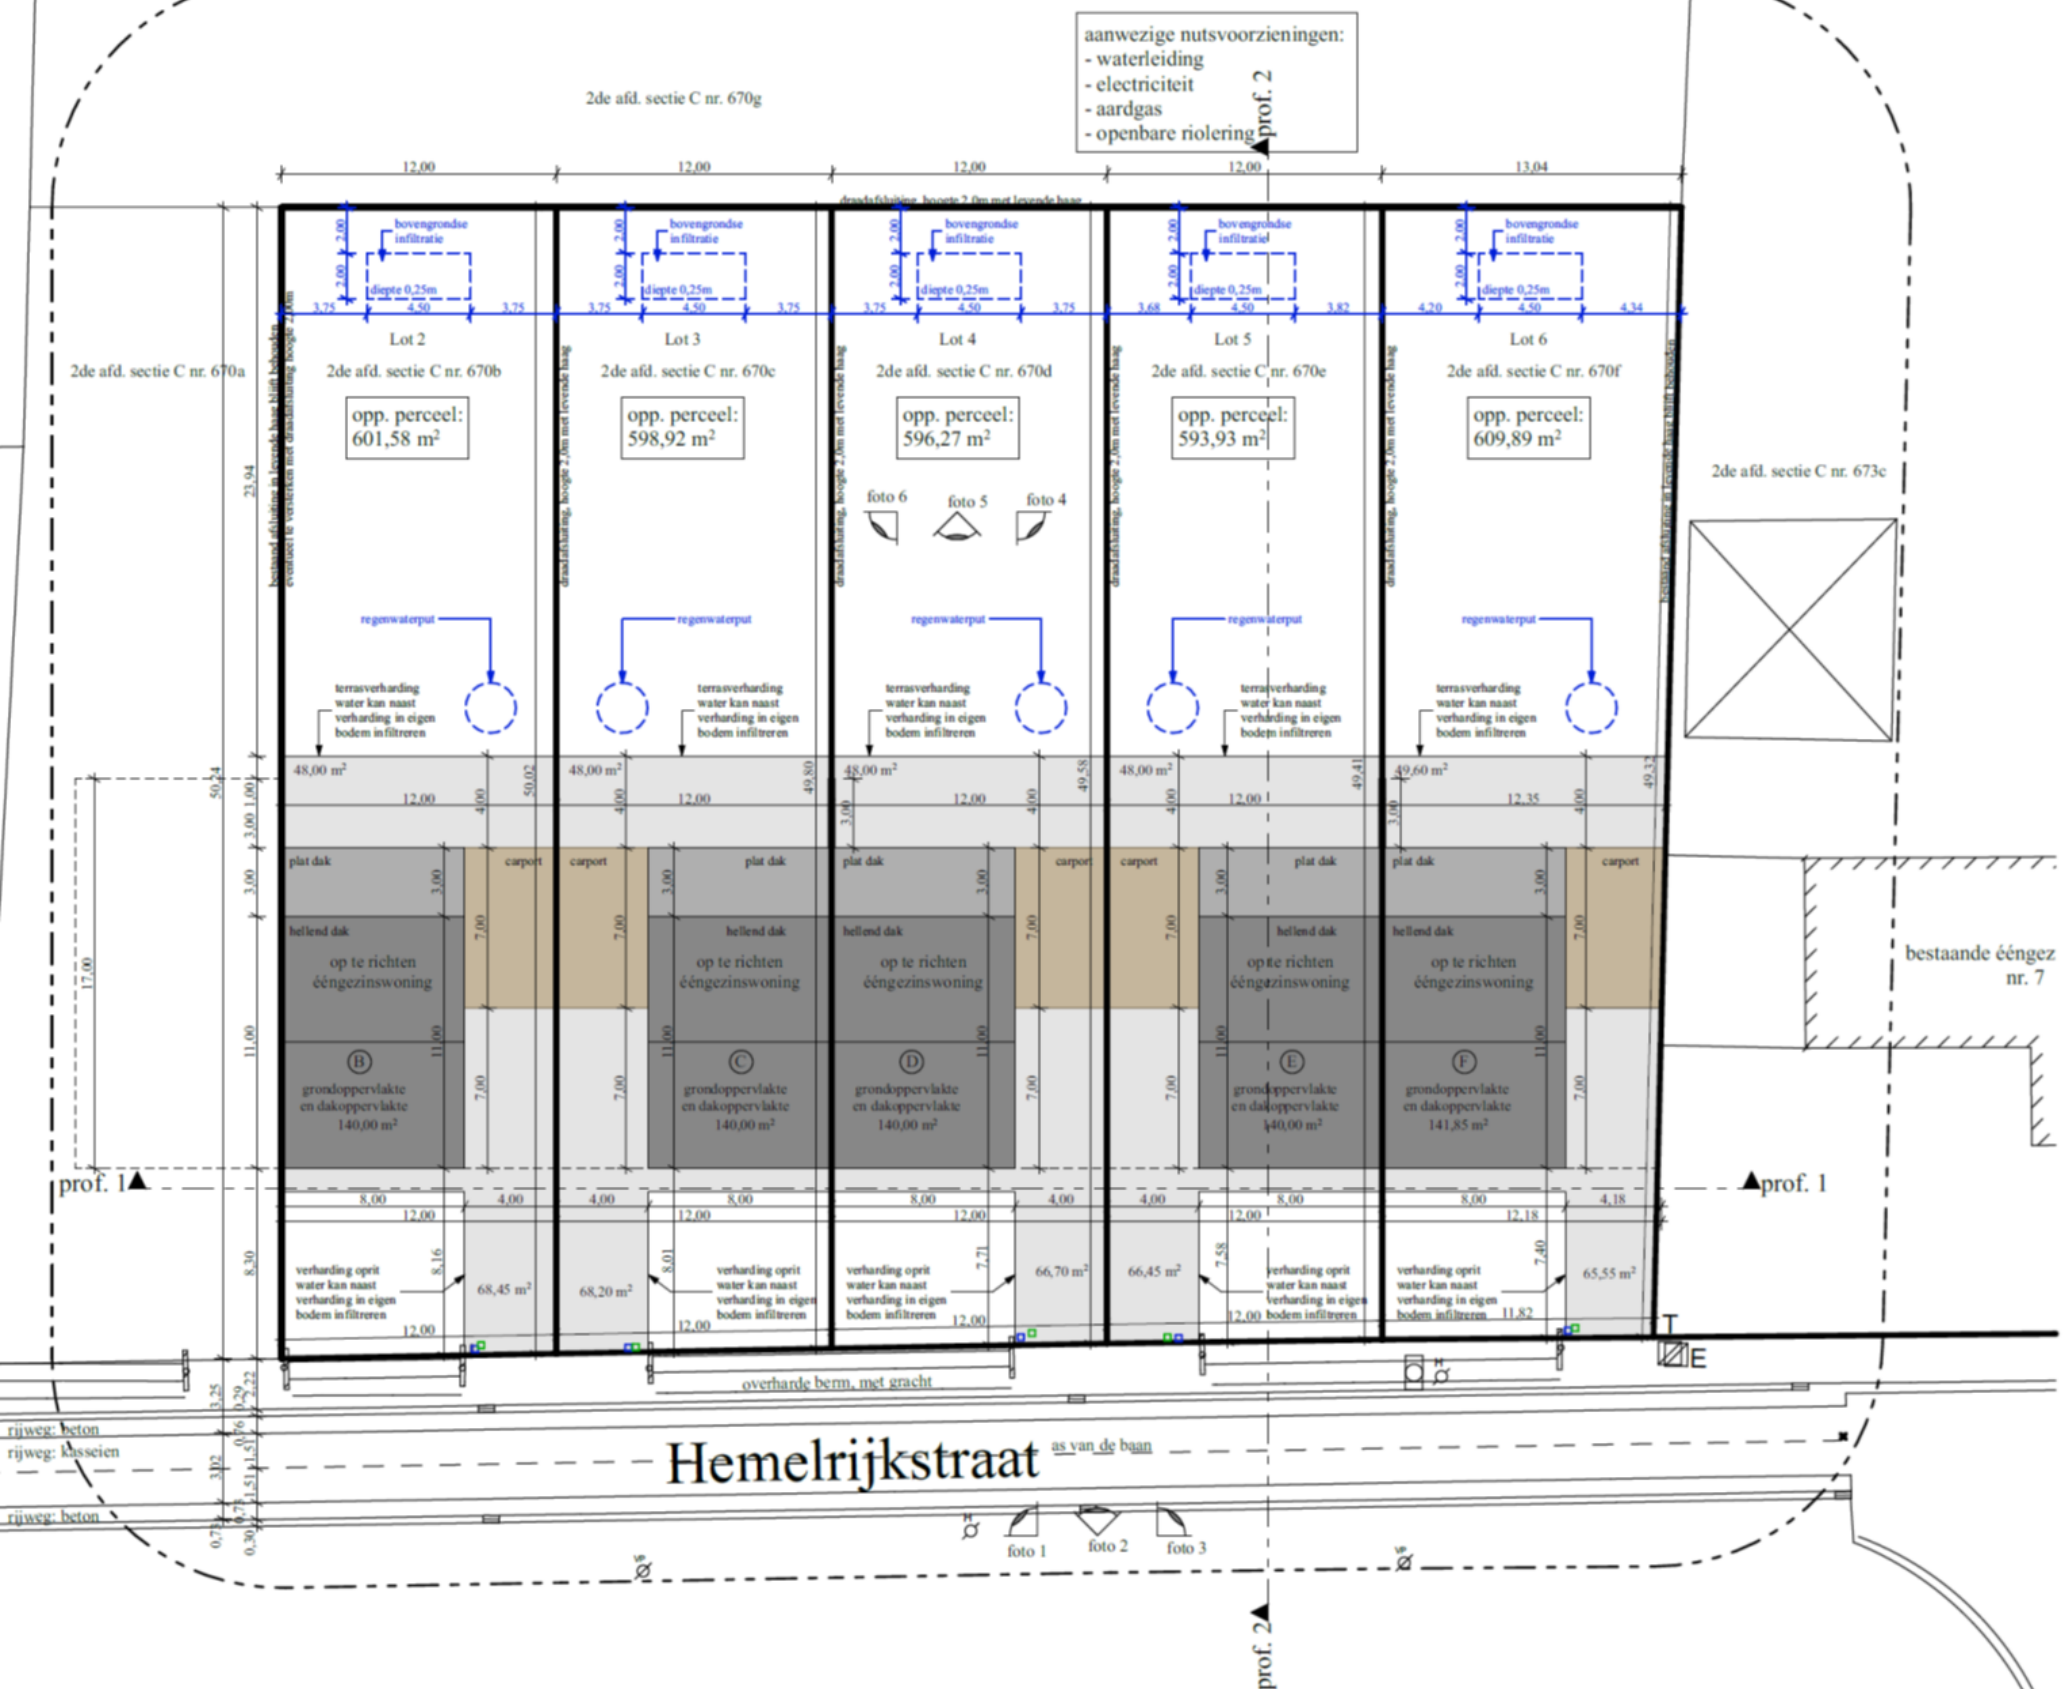

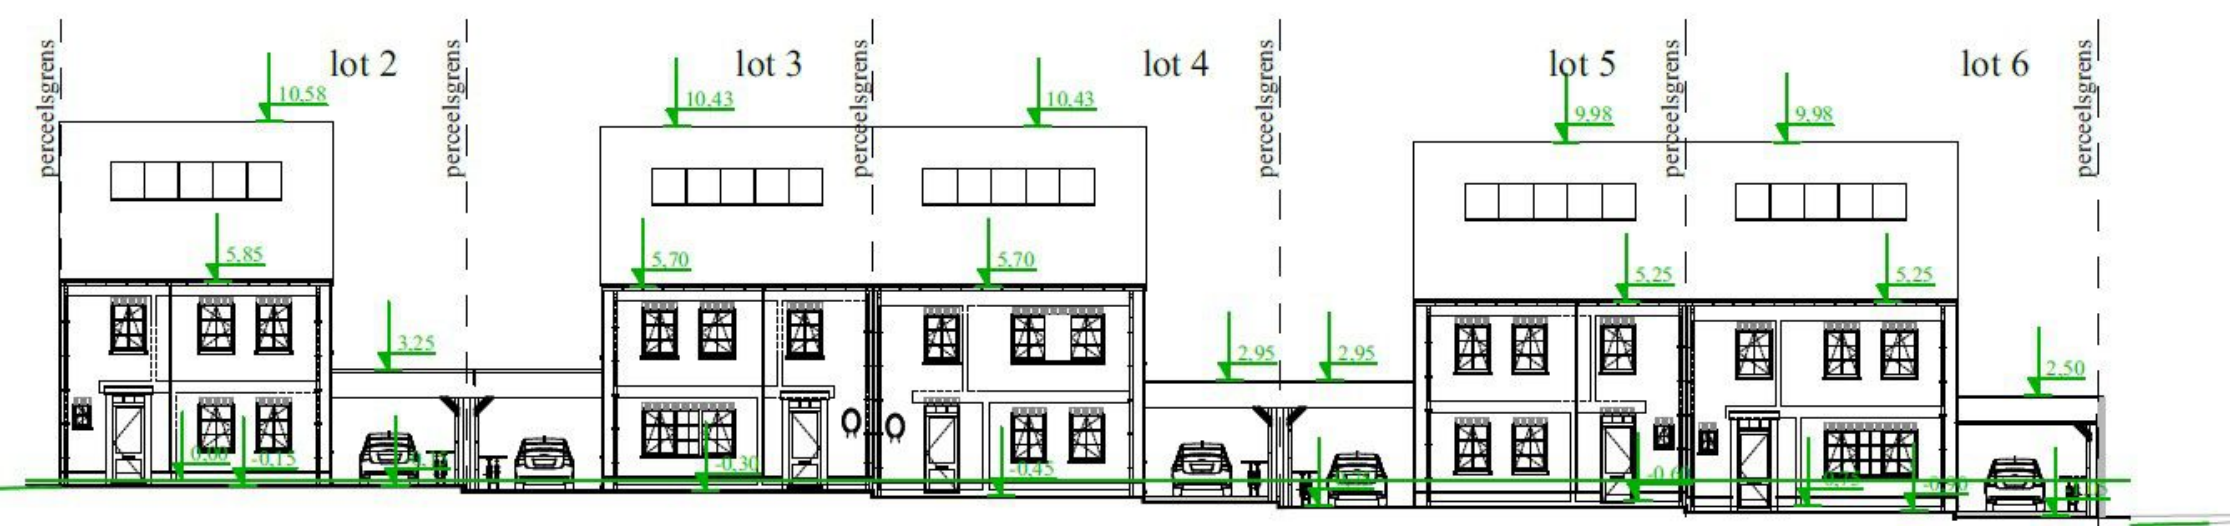

terreinprofiel 1

nieuw