



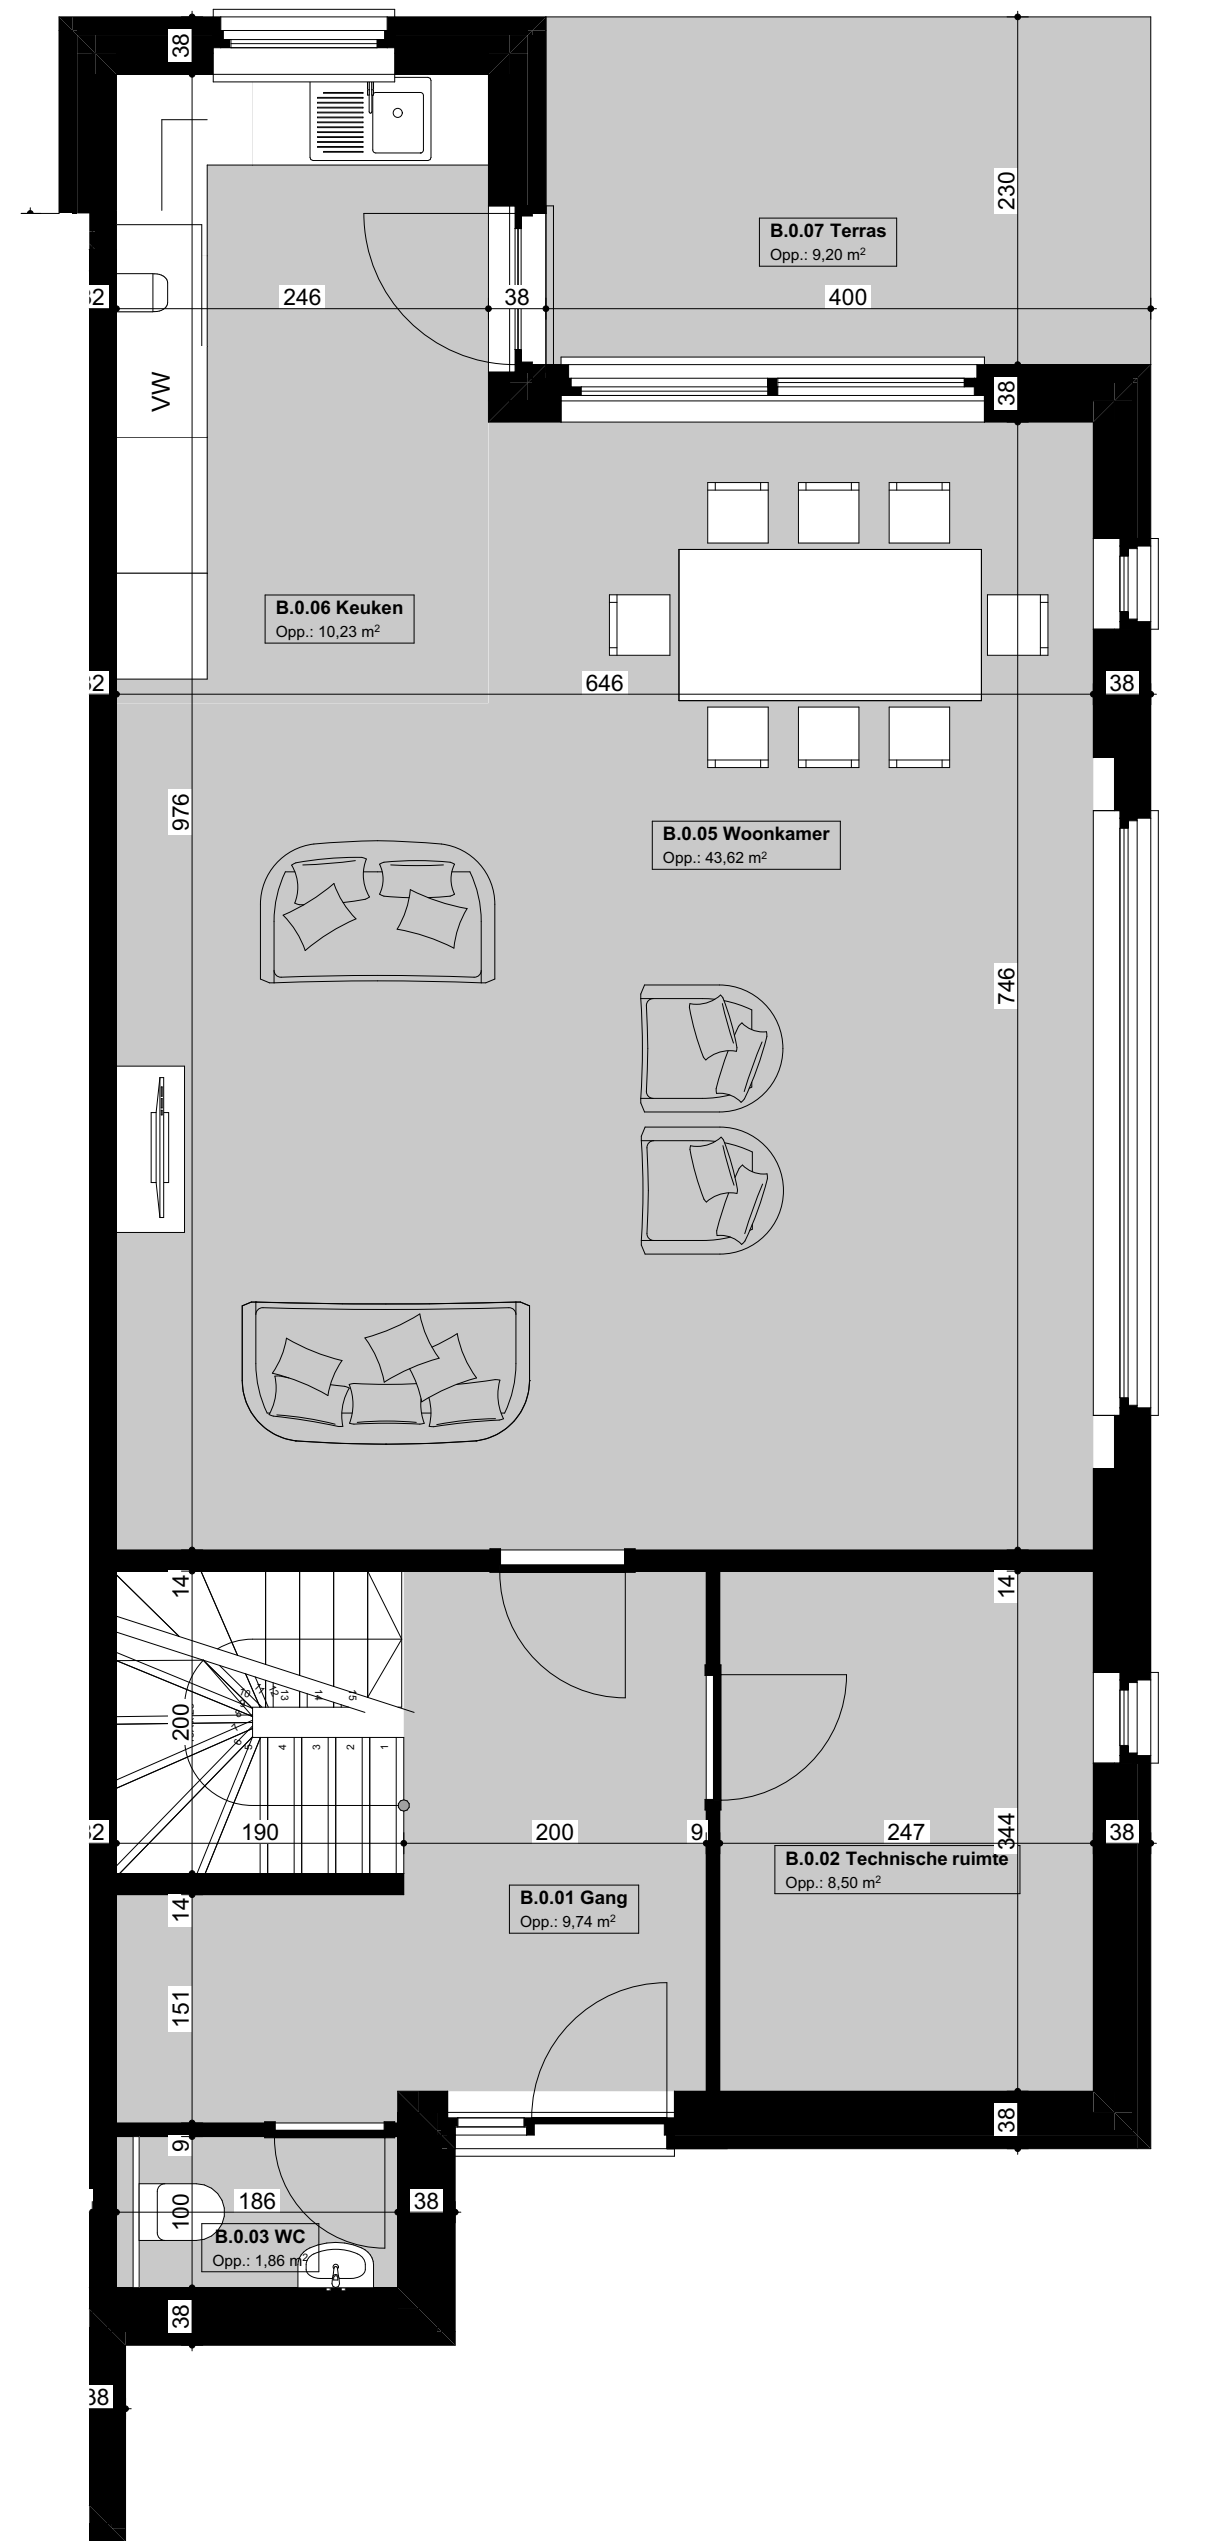

0. Gelijkvloers 1:50

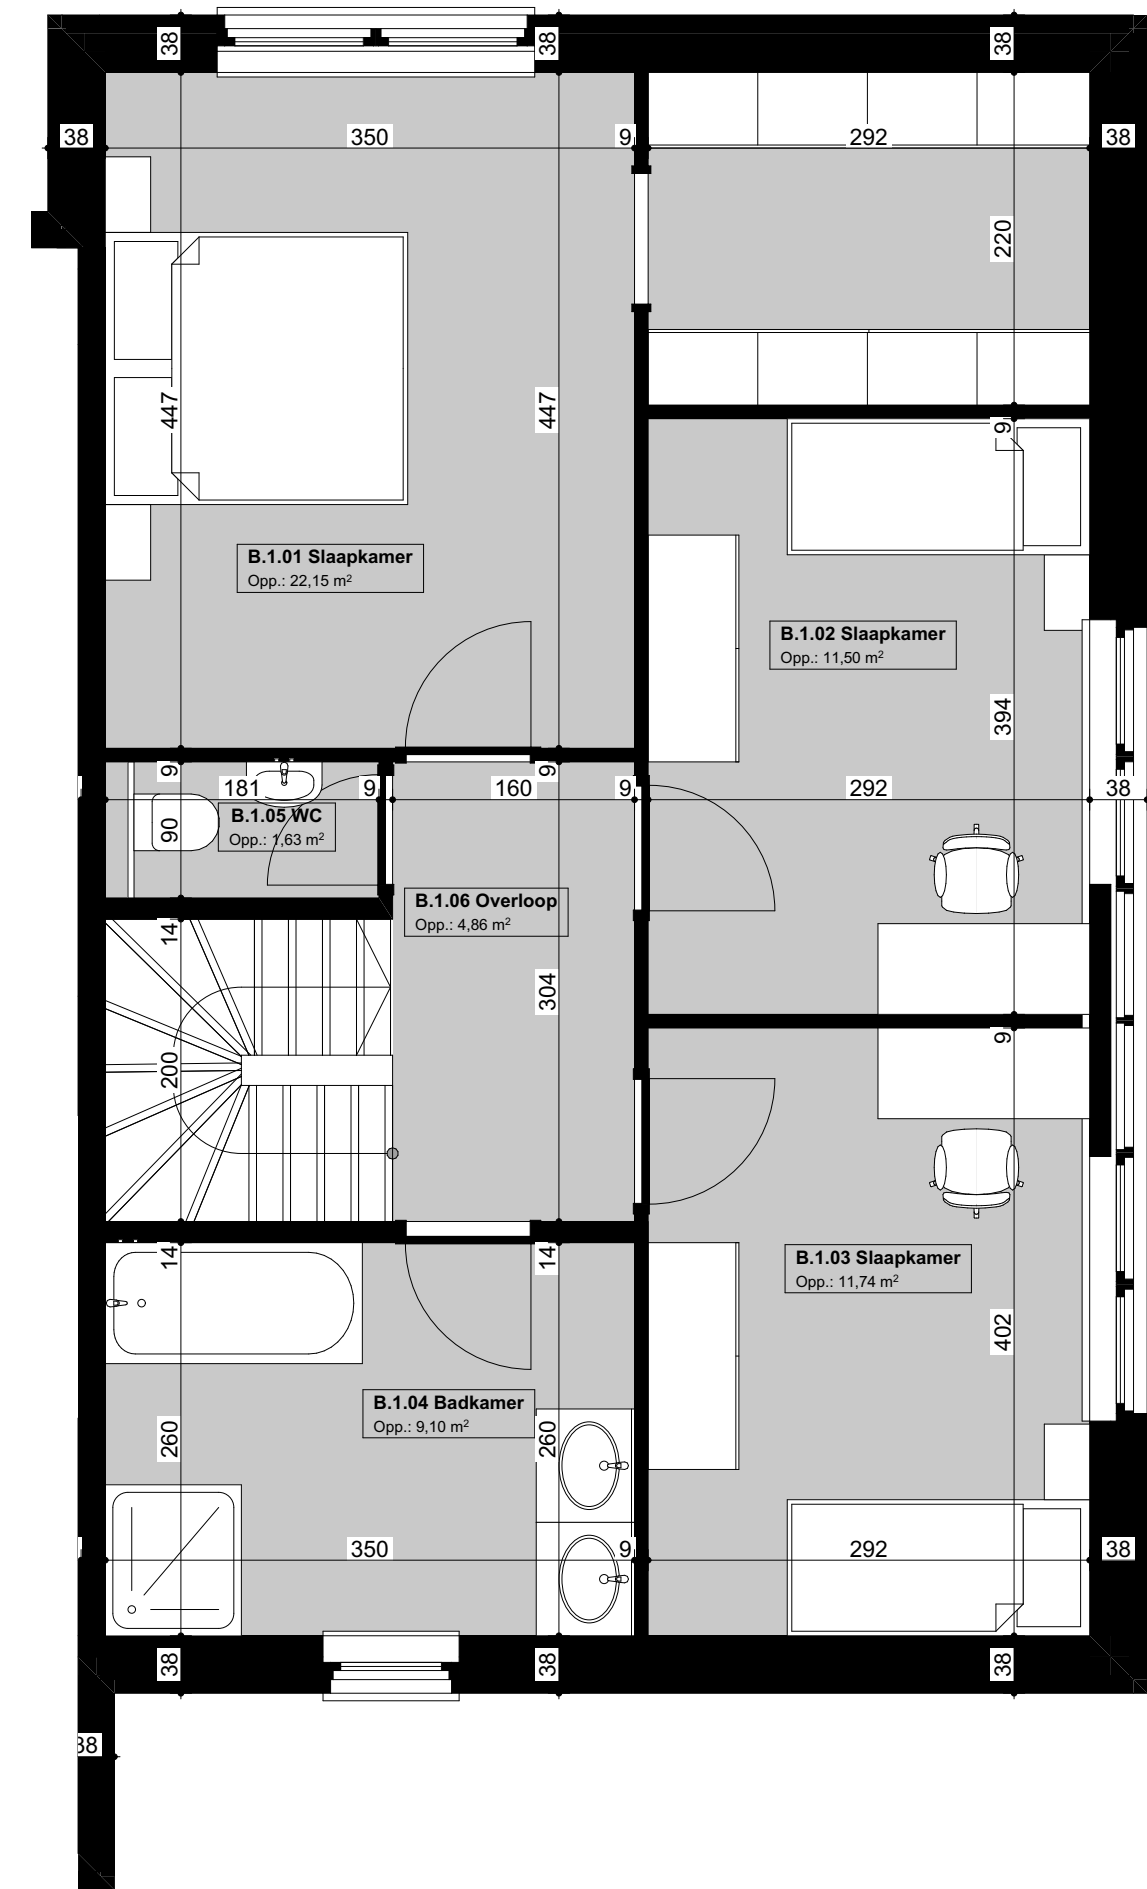

1. 1:50