



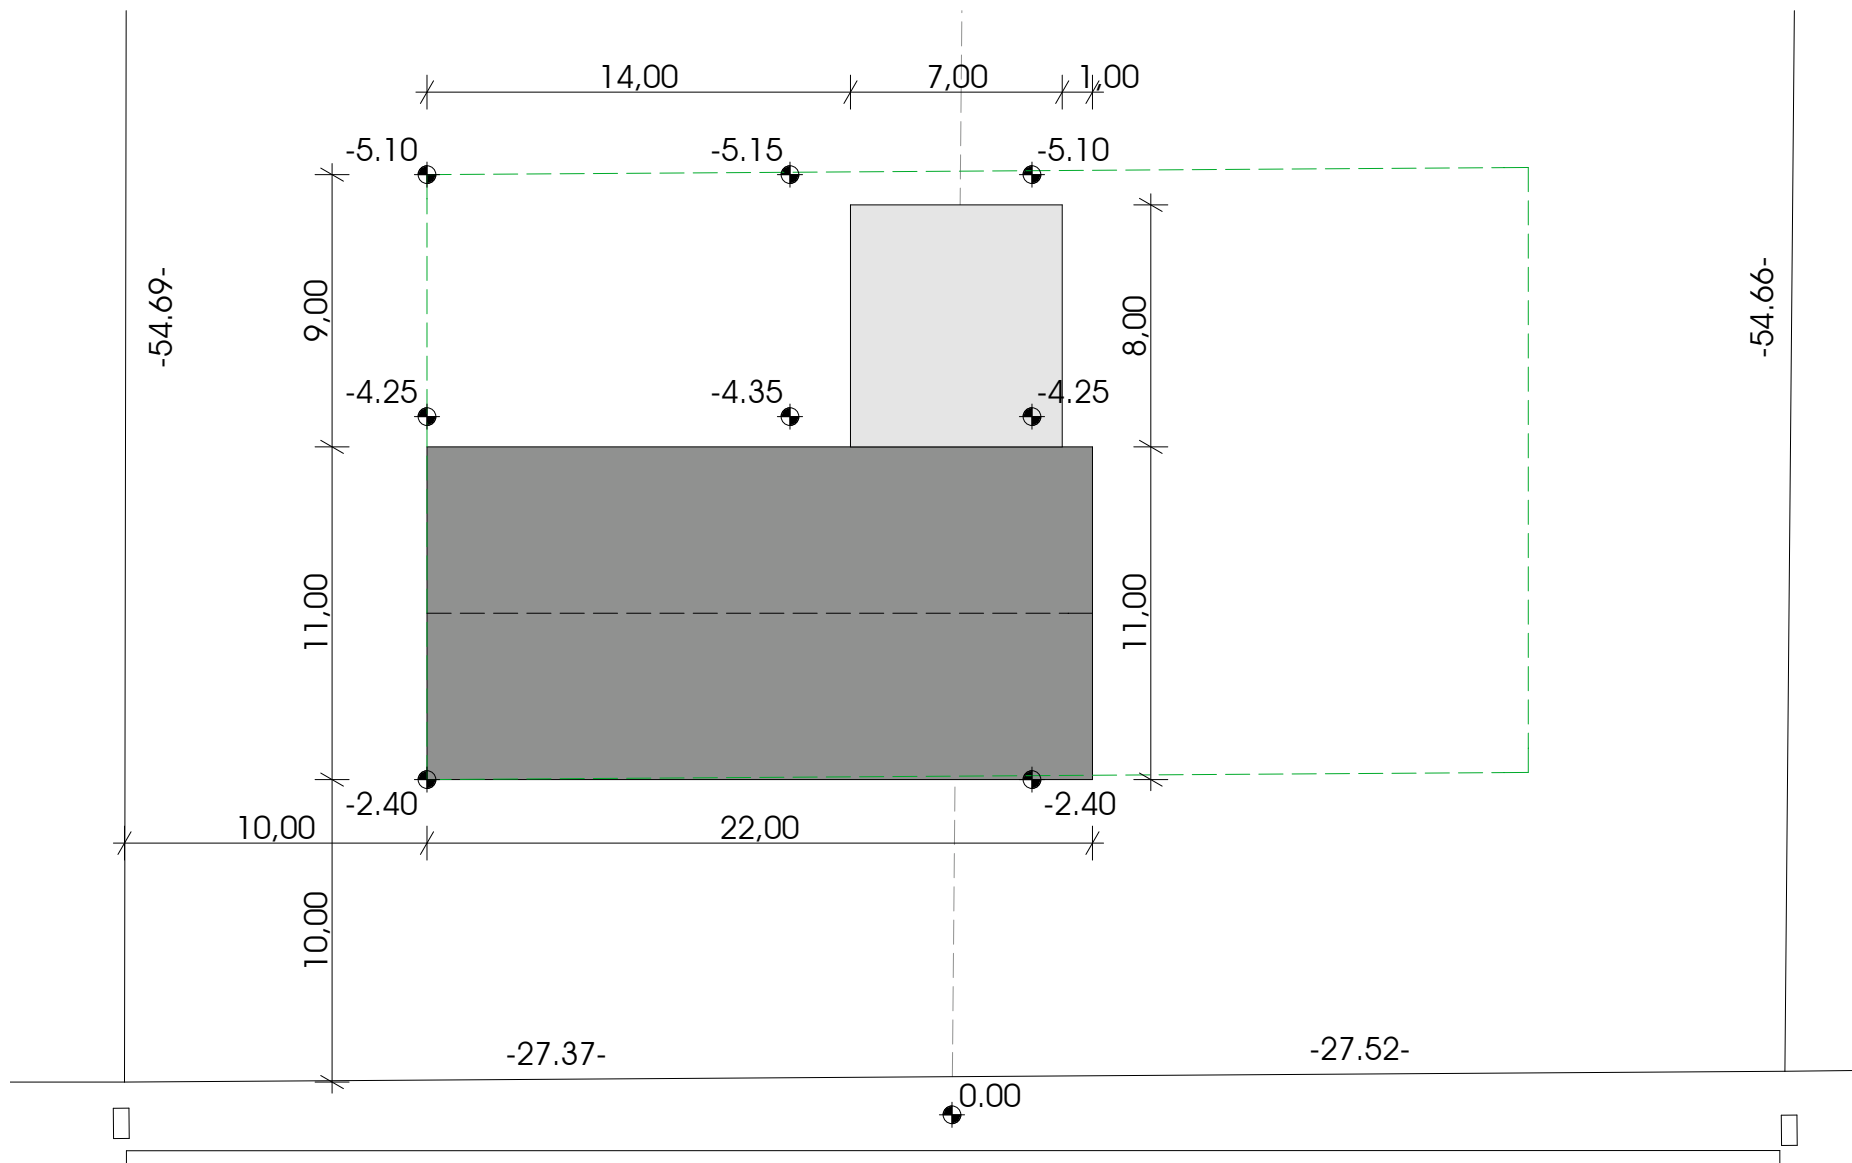

Hurdumont

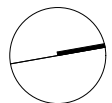

INPLANTINGSPLAN

SCHAAL 1/250

20.02.09