


MR PIERARD
Route de NAMUR lot 1
BRAIVES


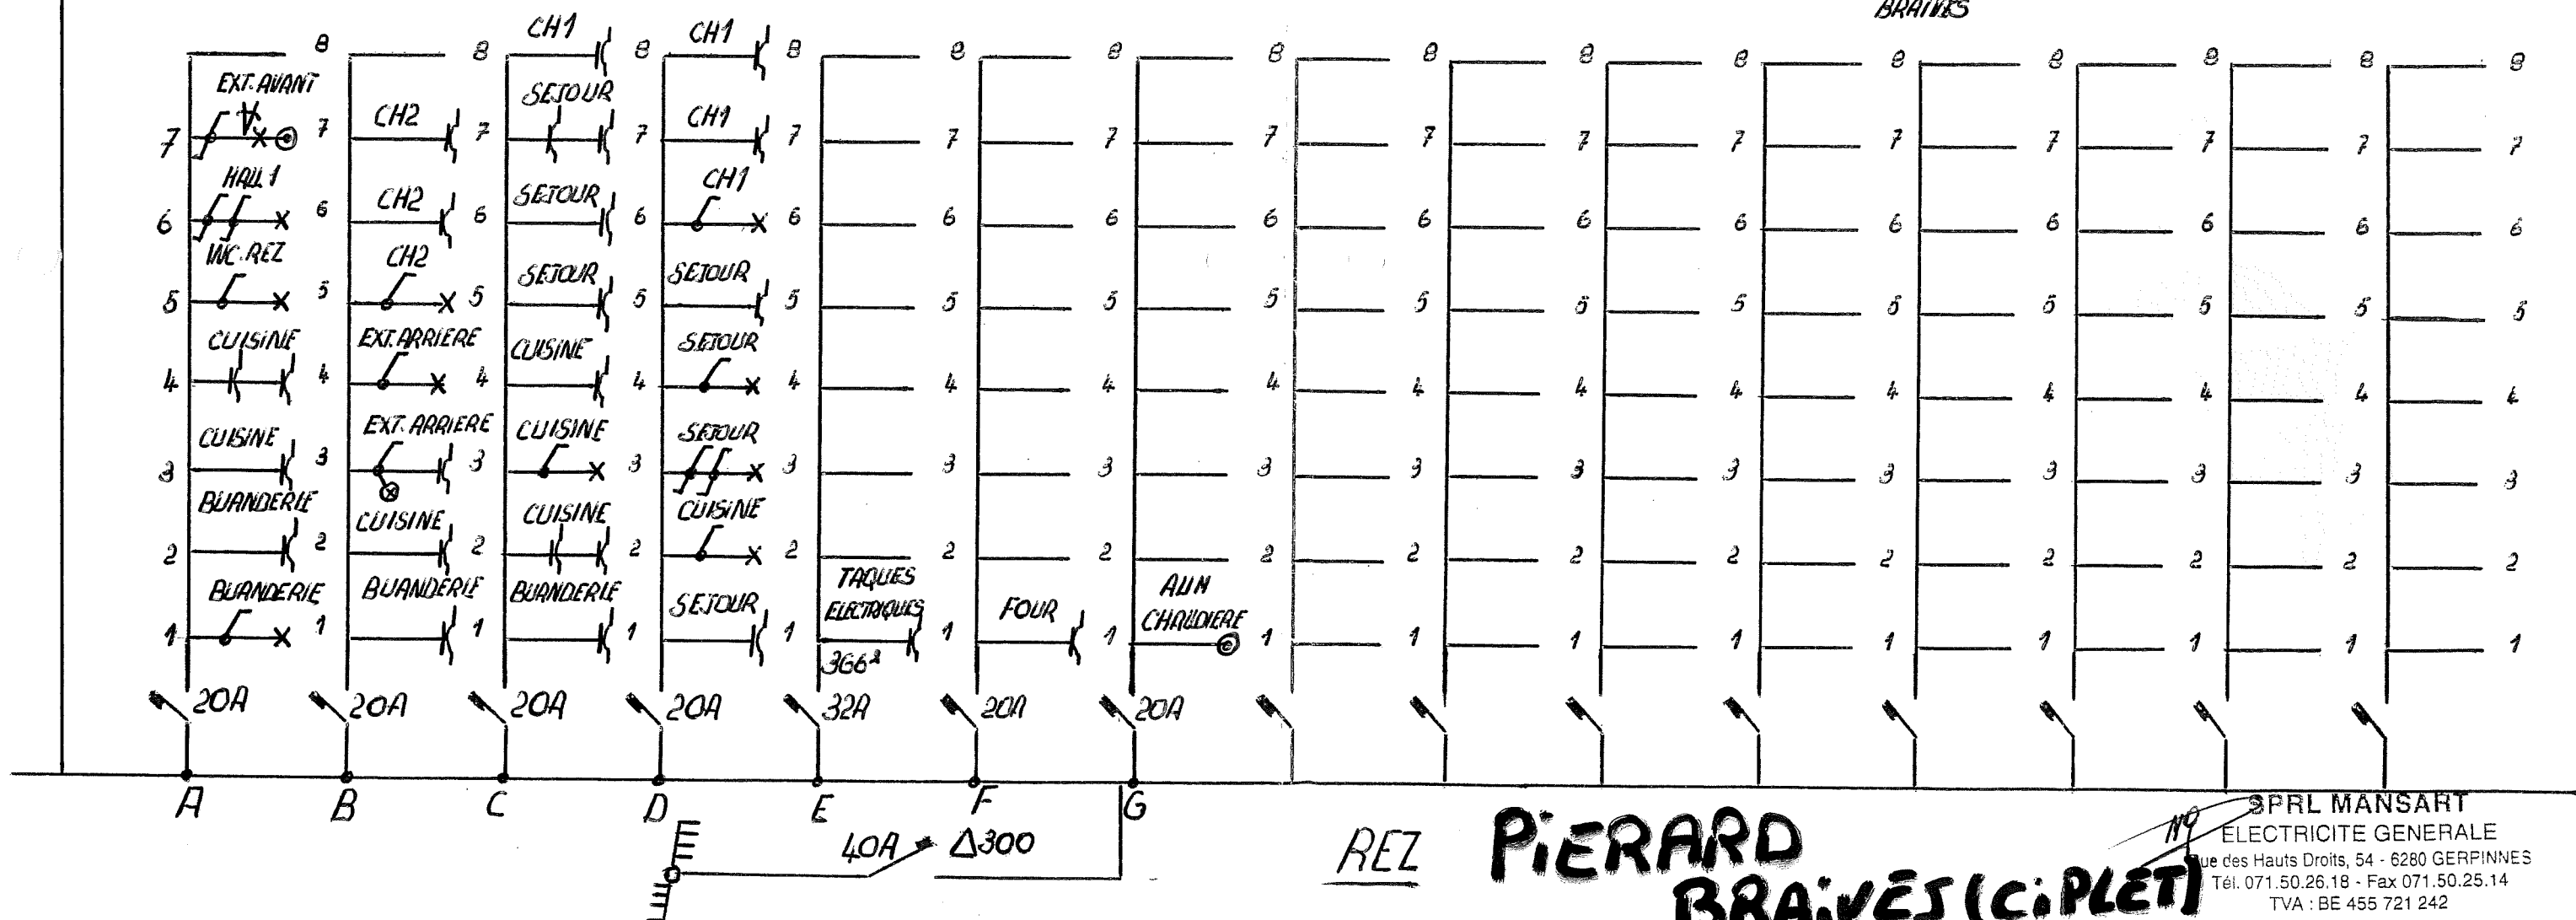


REZ

PIERARD
BRAIVES (CIPLET)


SPRL MANSART
ELECTRICITE GENERALE
Rue des Hauts Droits, 54 - 6280 GERPINNES
Tél. 071.50.26.18 - Fax 071.50.25.14
TVA : BE 455 721 242



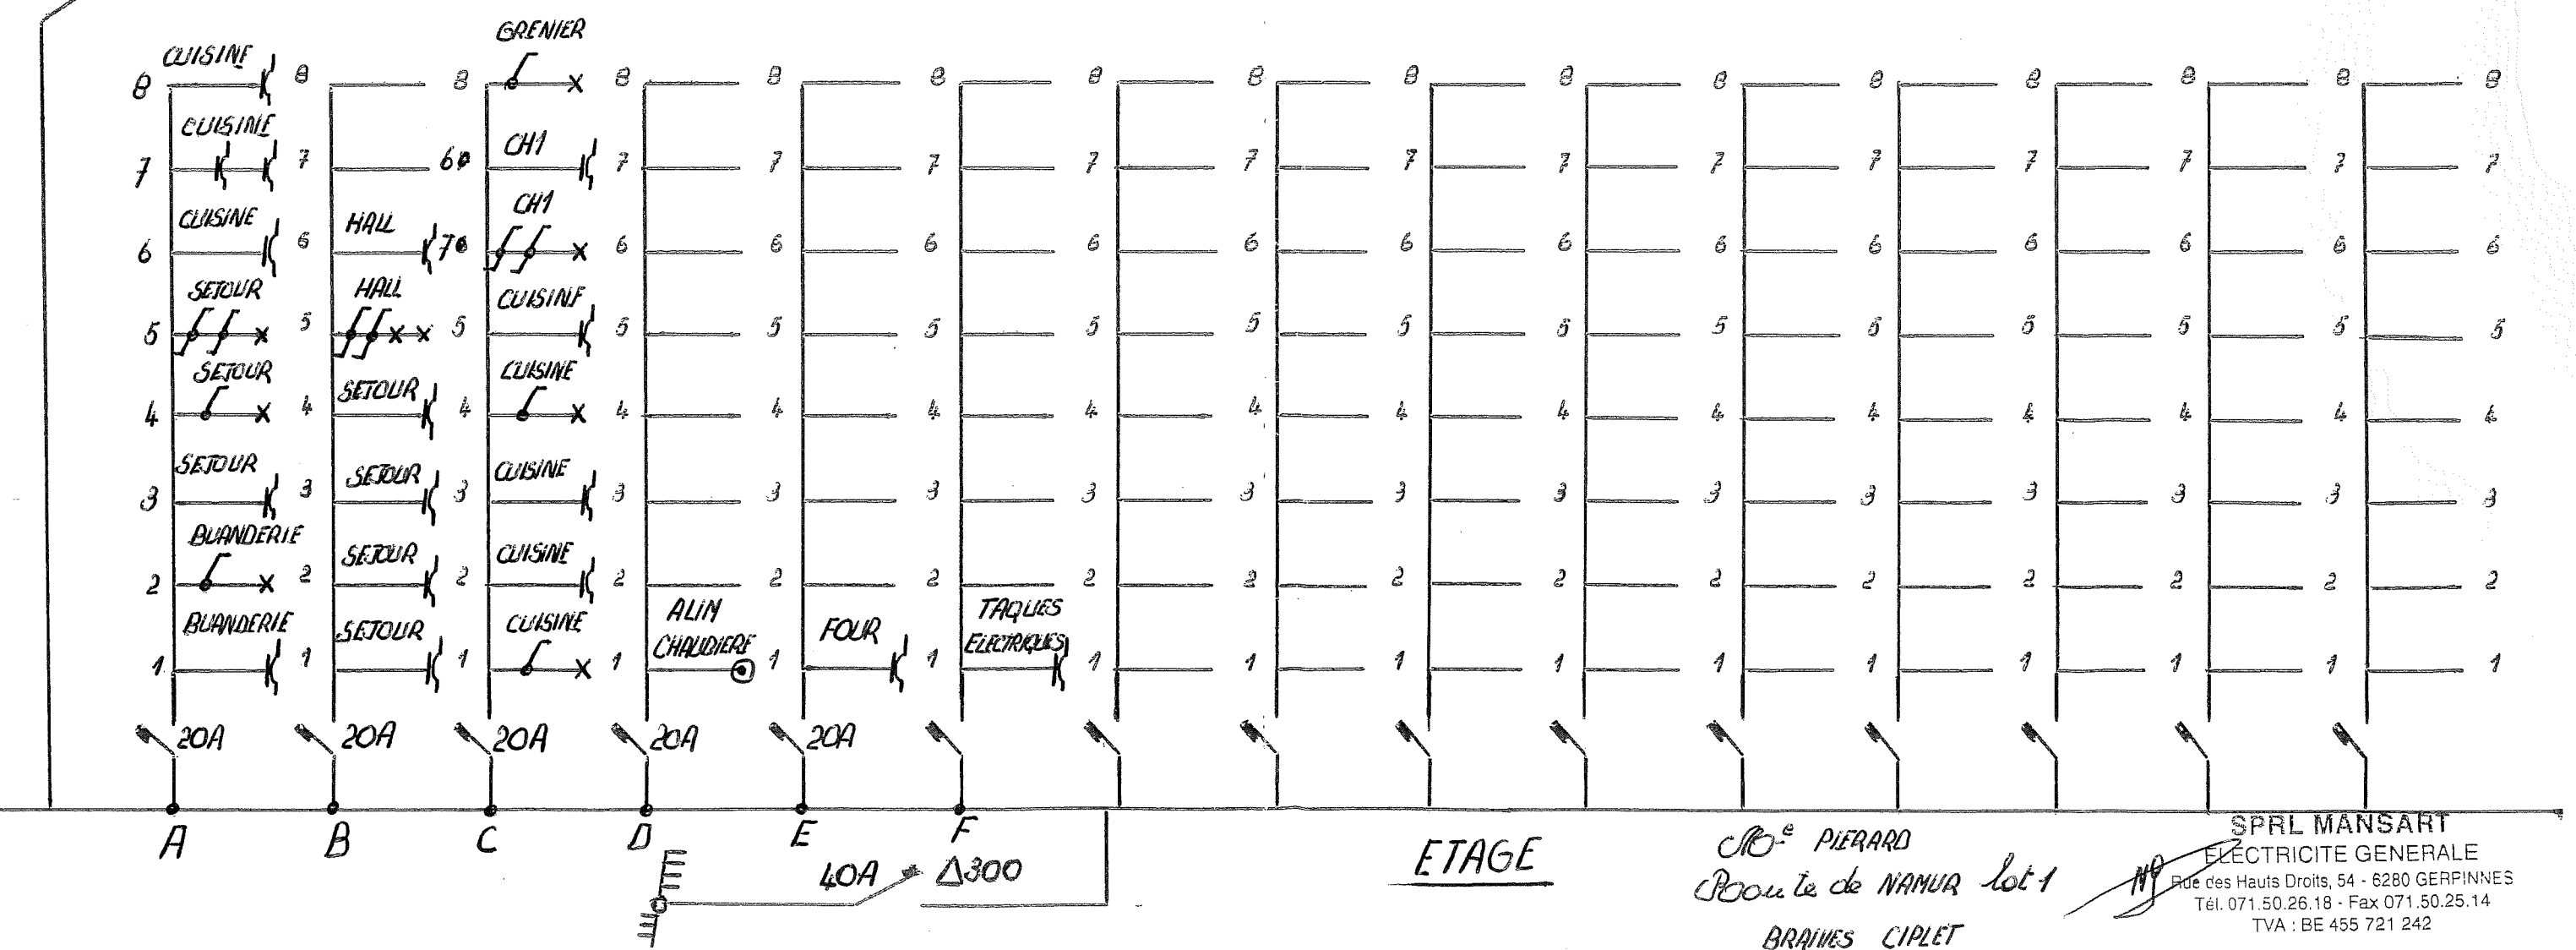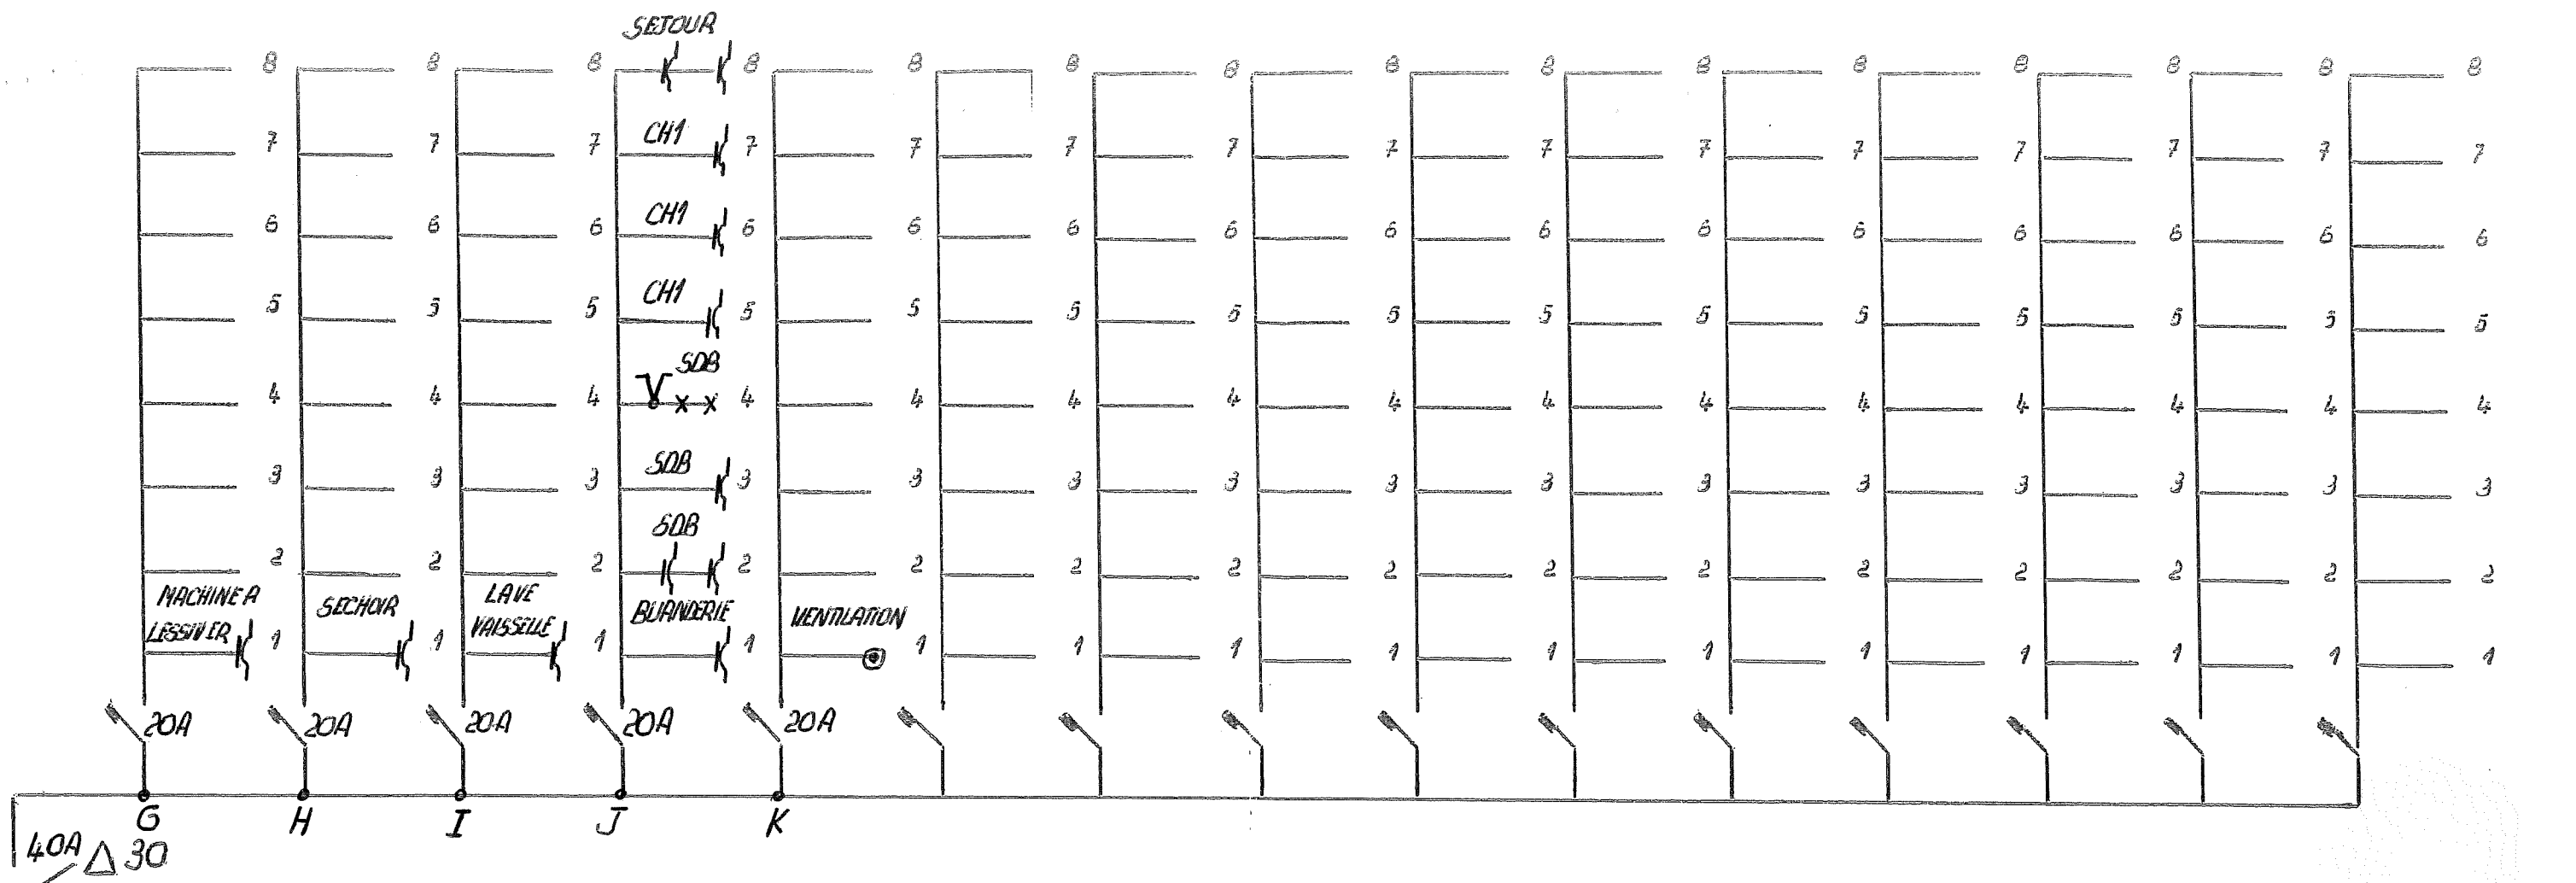

SPRL MANSART
ELECTRICITE GENERALE
Rue des Hauts Droits, 54 - 6280 GERPINNES
Tél. 071.50.26.18 - Fax 071.50.25.14
TVA : BE 455 721 242

MO^e PIERARD
Rue de NAMUR lot 1
BRAYES CIPLET

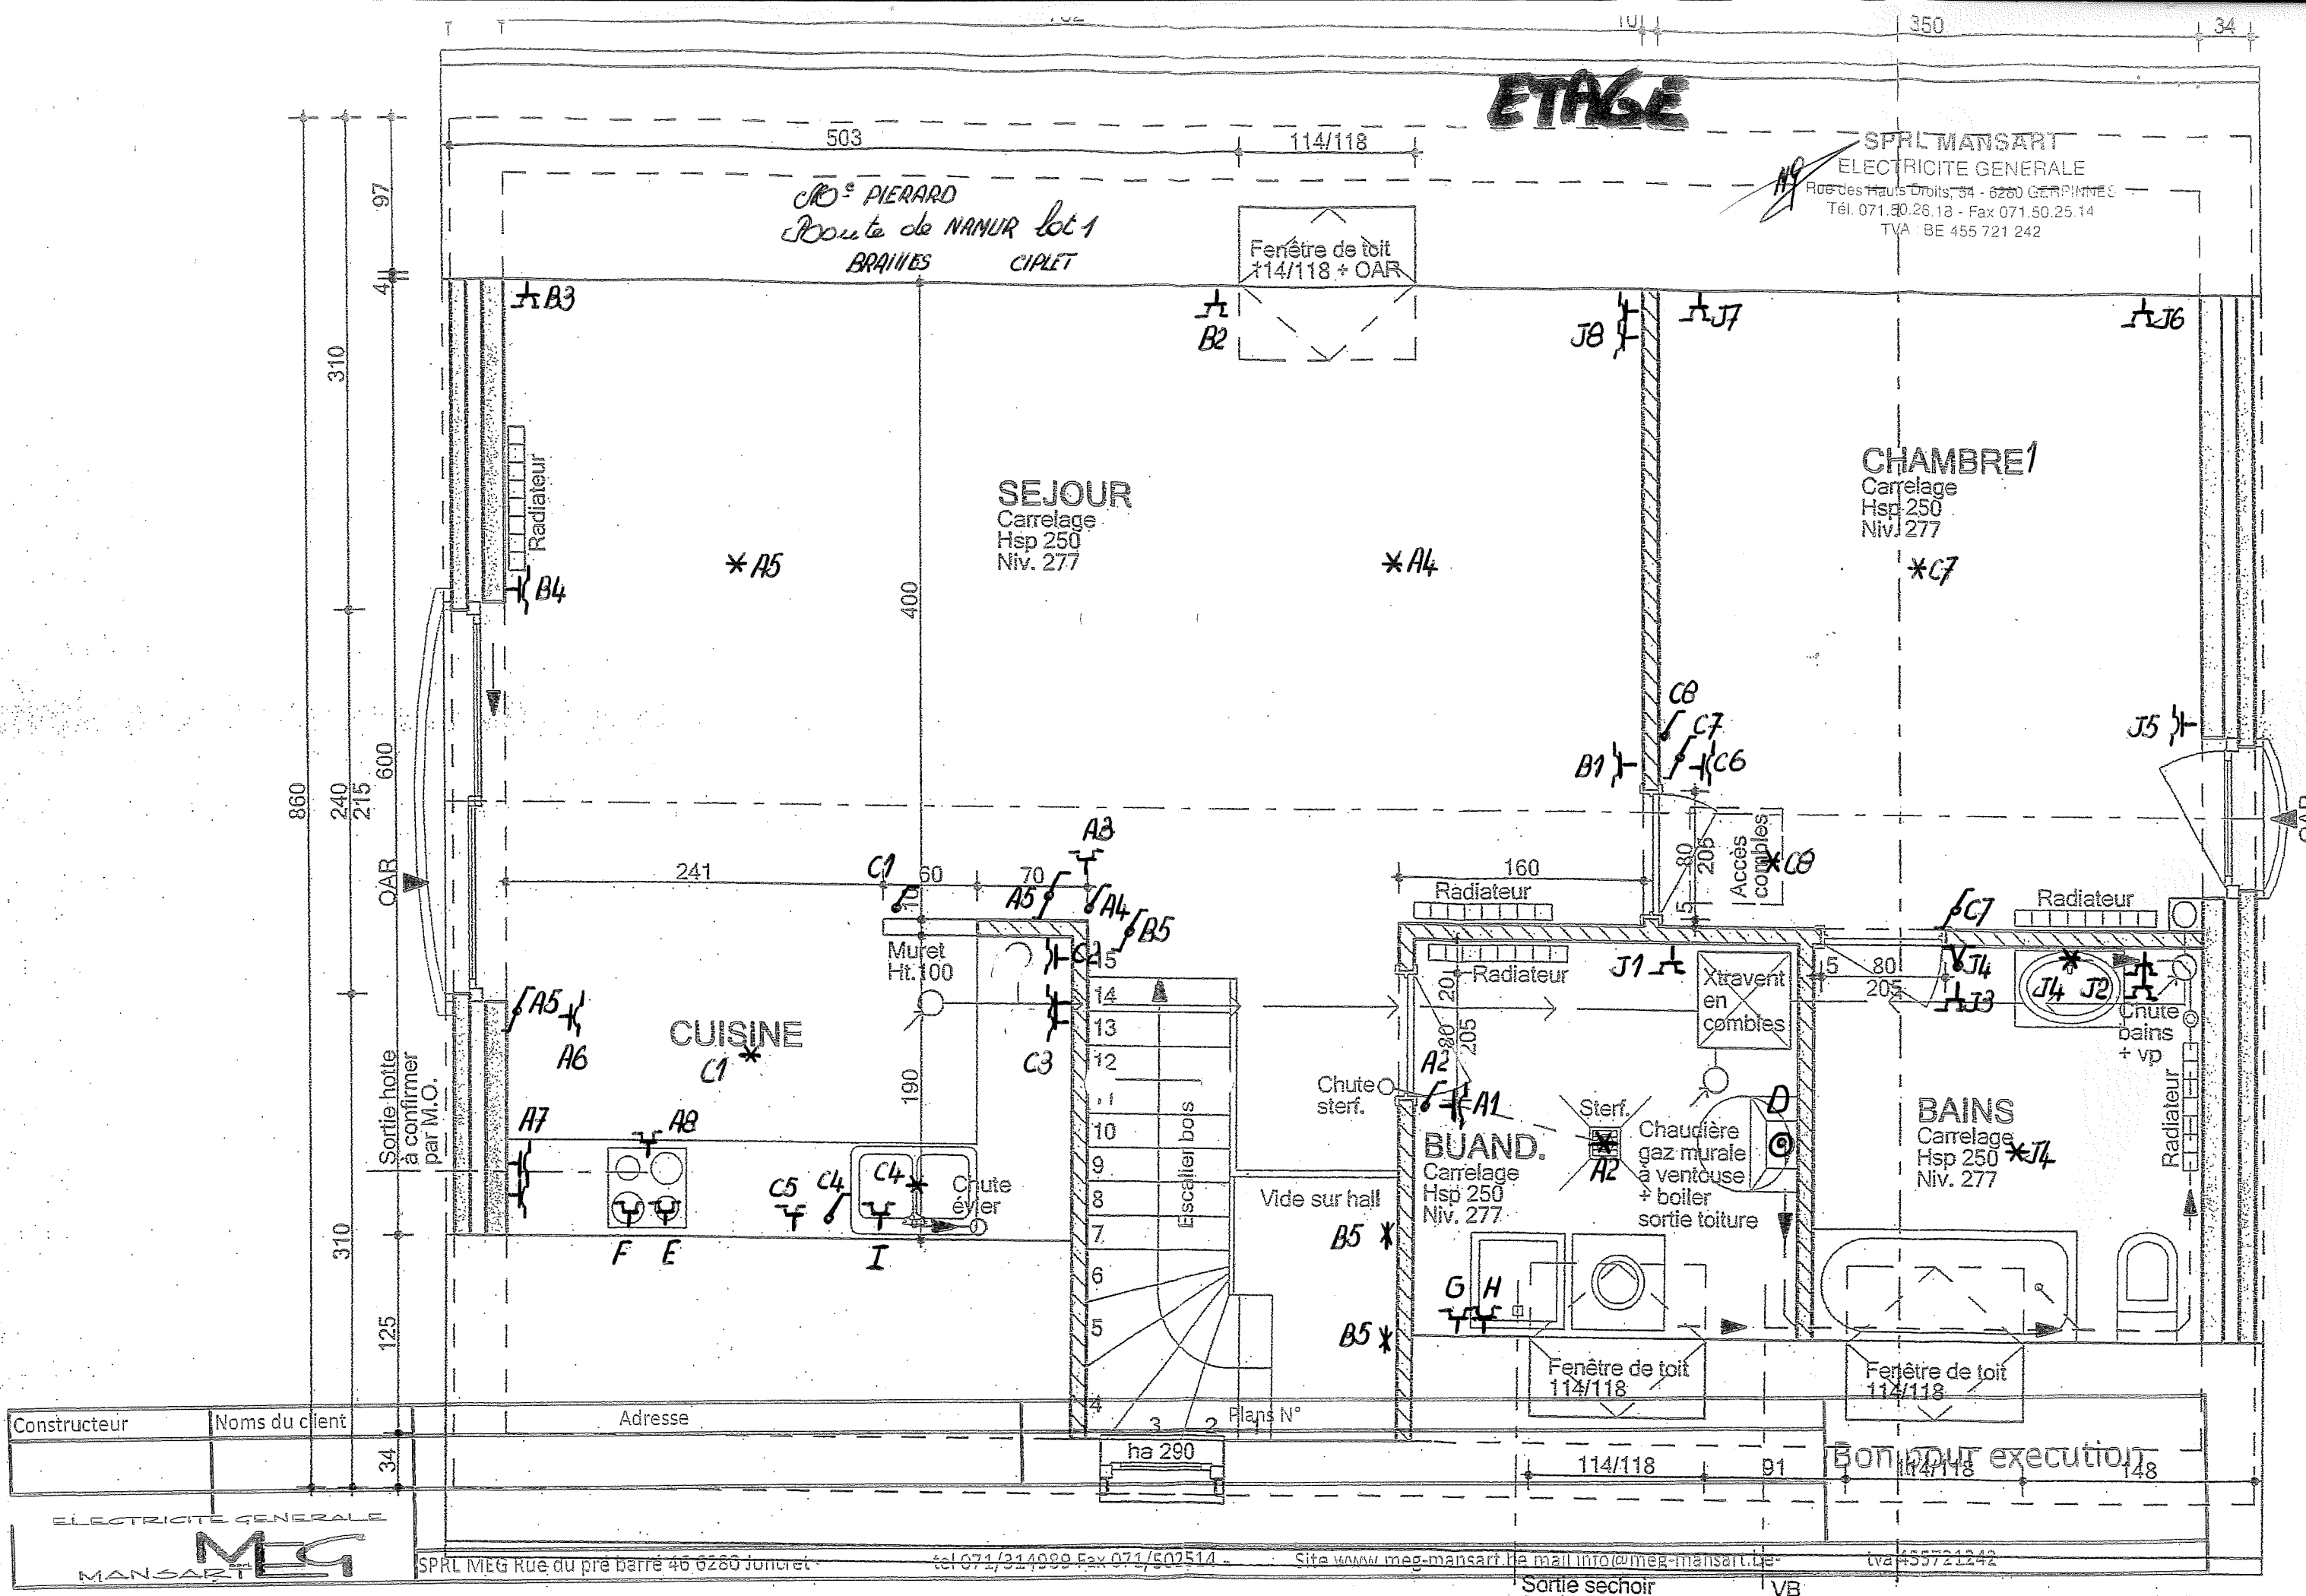

PIERARD BRAUVES

