


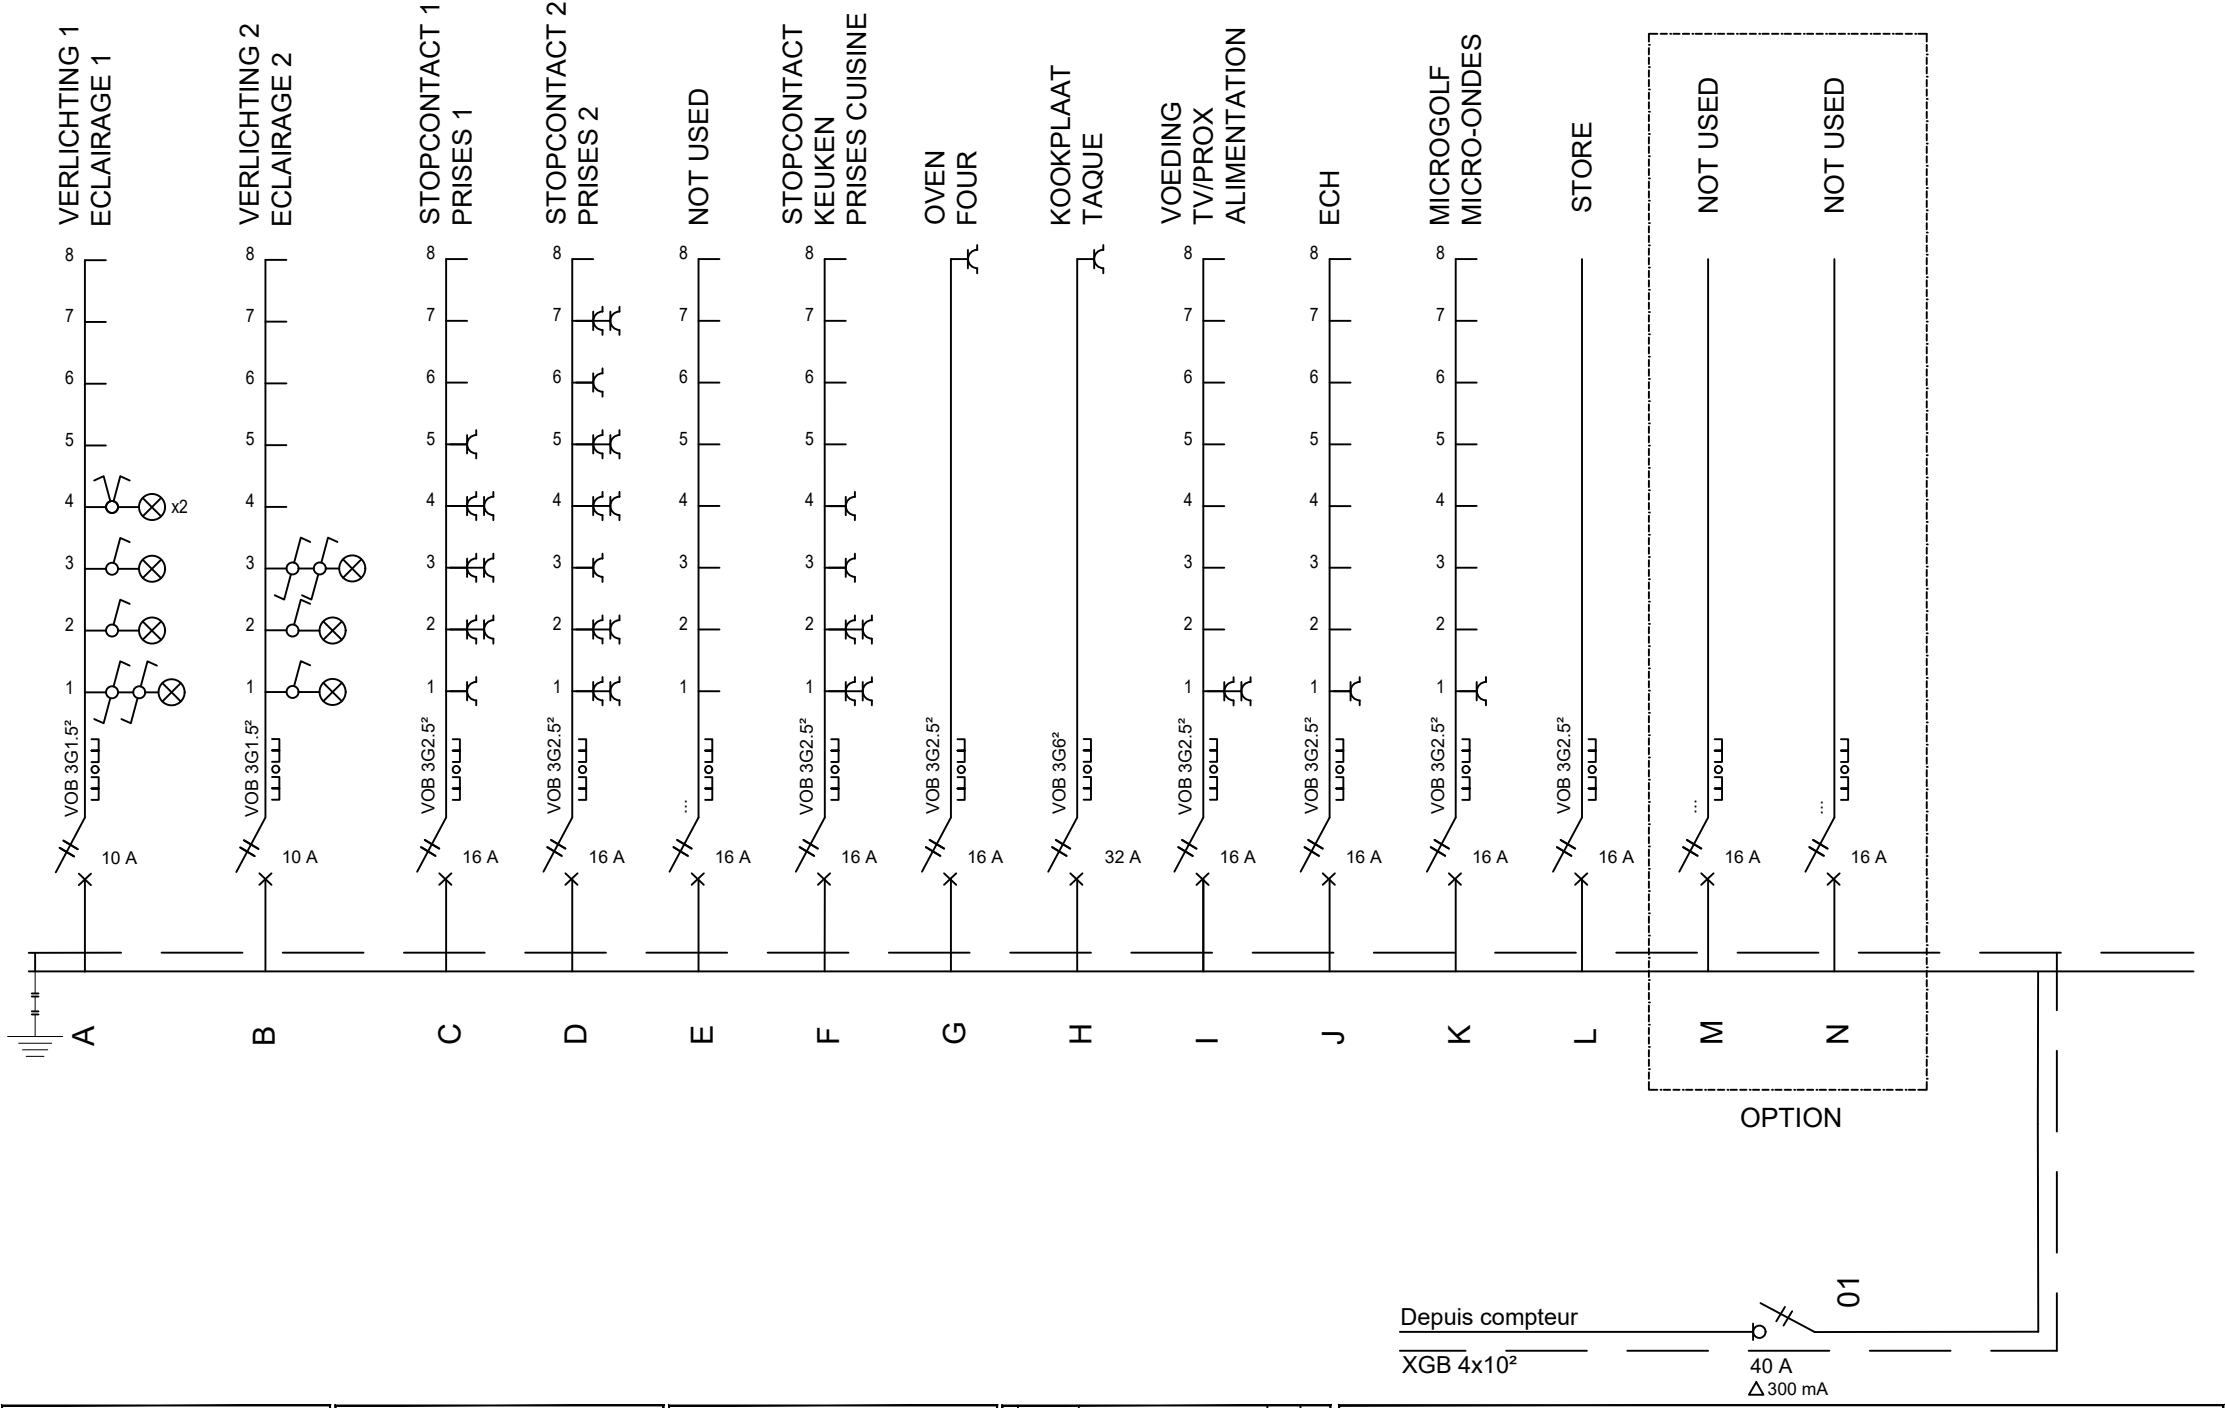

**alloson** s.a./n.v.
Chaussée de Louvain-773-Leuvensesteenweg
Bruxelles-1140-Brussel
TEL: 32-2-706.00.90 FAX: 32-2-705.59.50
TVA-BTW: 414.251.960



KONKEL

Schéma unifilaire
TD App B1.43
Copyright ALLOSON s.a./n.v. 2010

date	modifications	dess.	app.
A 12-01-2021	Update puissance		
B 16-09-2021	AS-BUILT		
01-09-2020			

Tension de service : 2 x 230V

Page : 1/2

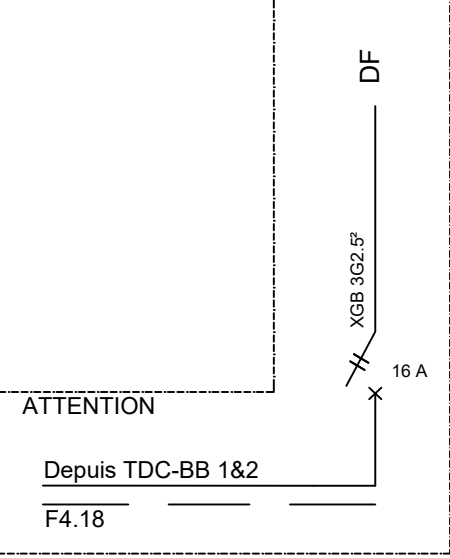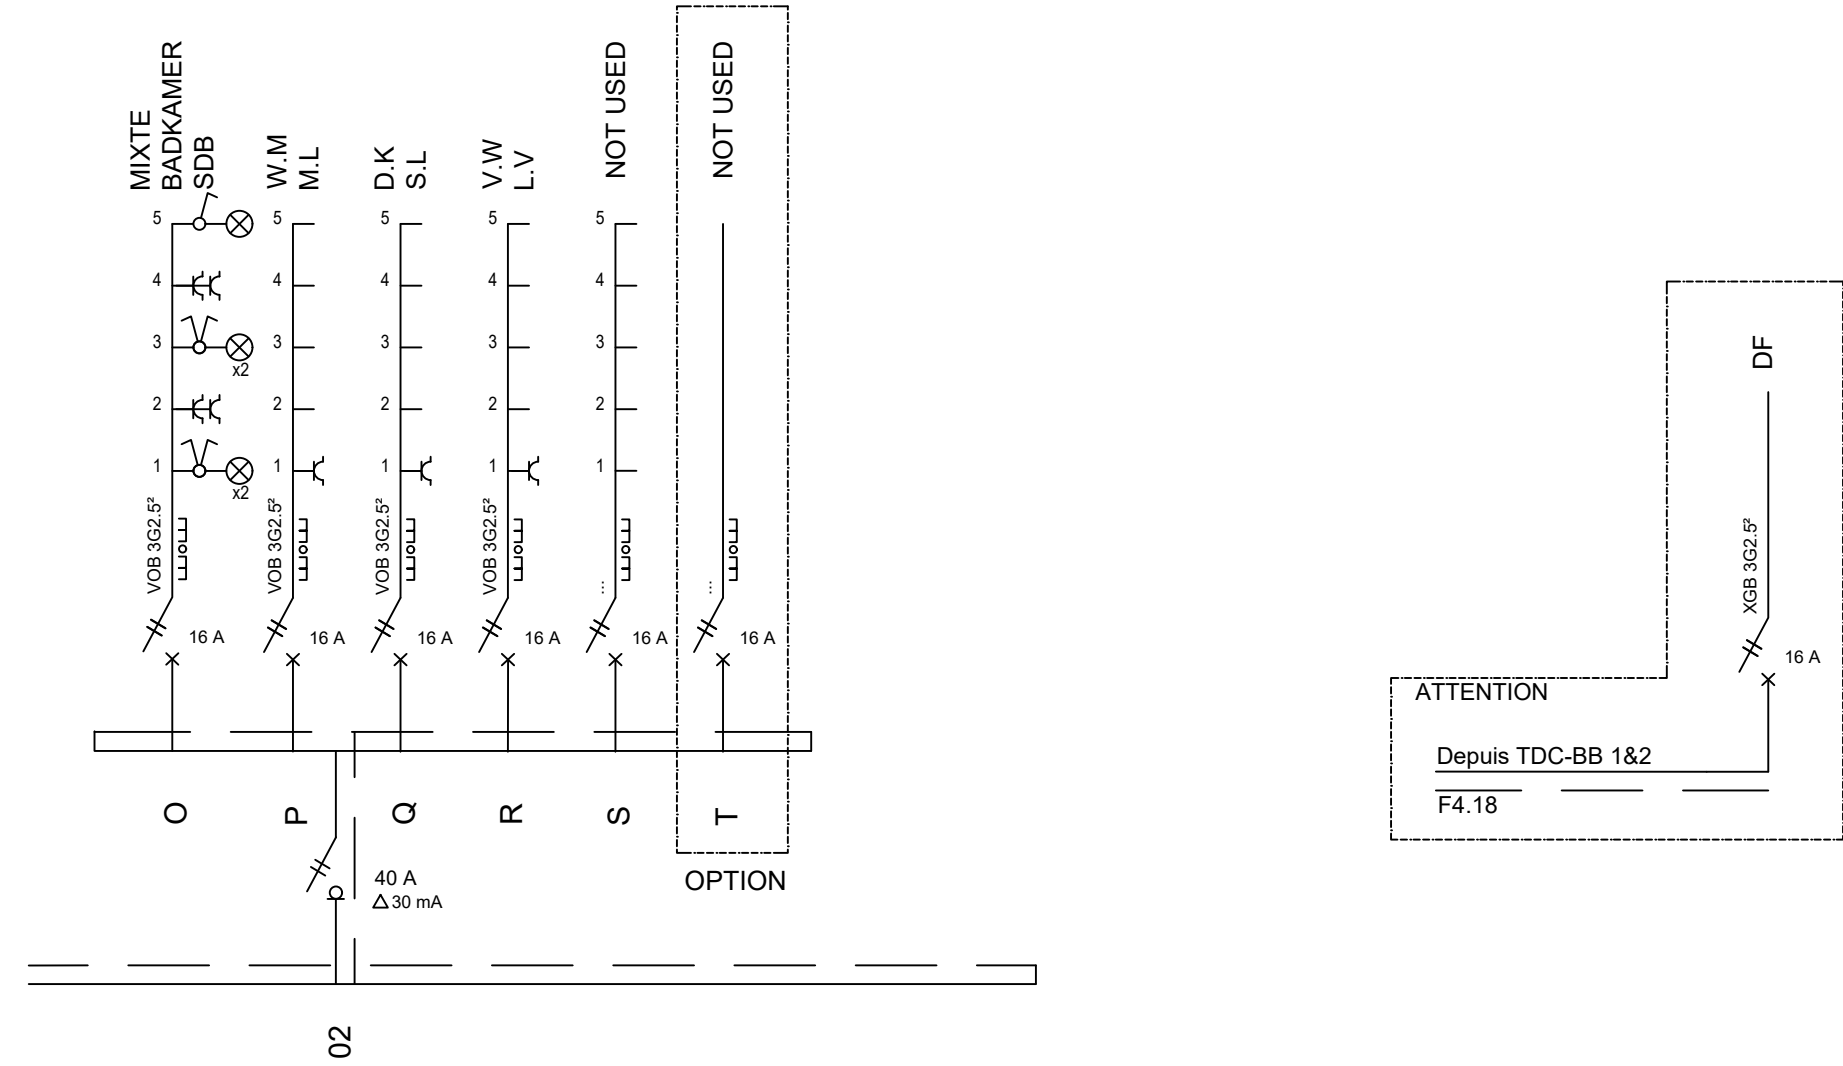

**alloson** s.a./n.v.
Chaussée de Louvain-773-Leuvensesteenweg
Bruxelles-1140-Brussel
TEL: 32-2-706.00.90 FAX: 32-2-705.59.50
TVA-BTW: 414.251.960

KONKEL

Schéma unifilaire
TD App B1.43
Copyright ALLOSON s.a./n.v. 2010

date	modifications	dess.	app.
A 12-01-2021	Update puissance		
B 16-09-2021	AS-BUILT		
01-09-2020			

Tension de service : 2 x 230V

Page : 2/2