


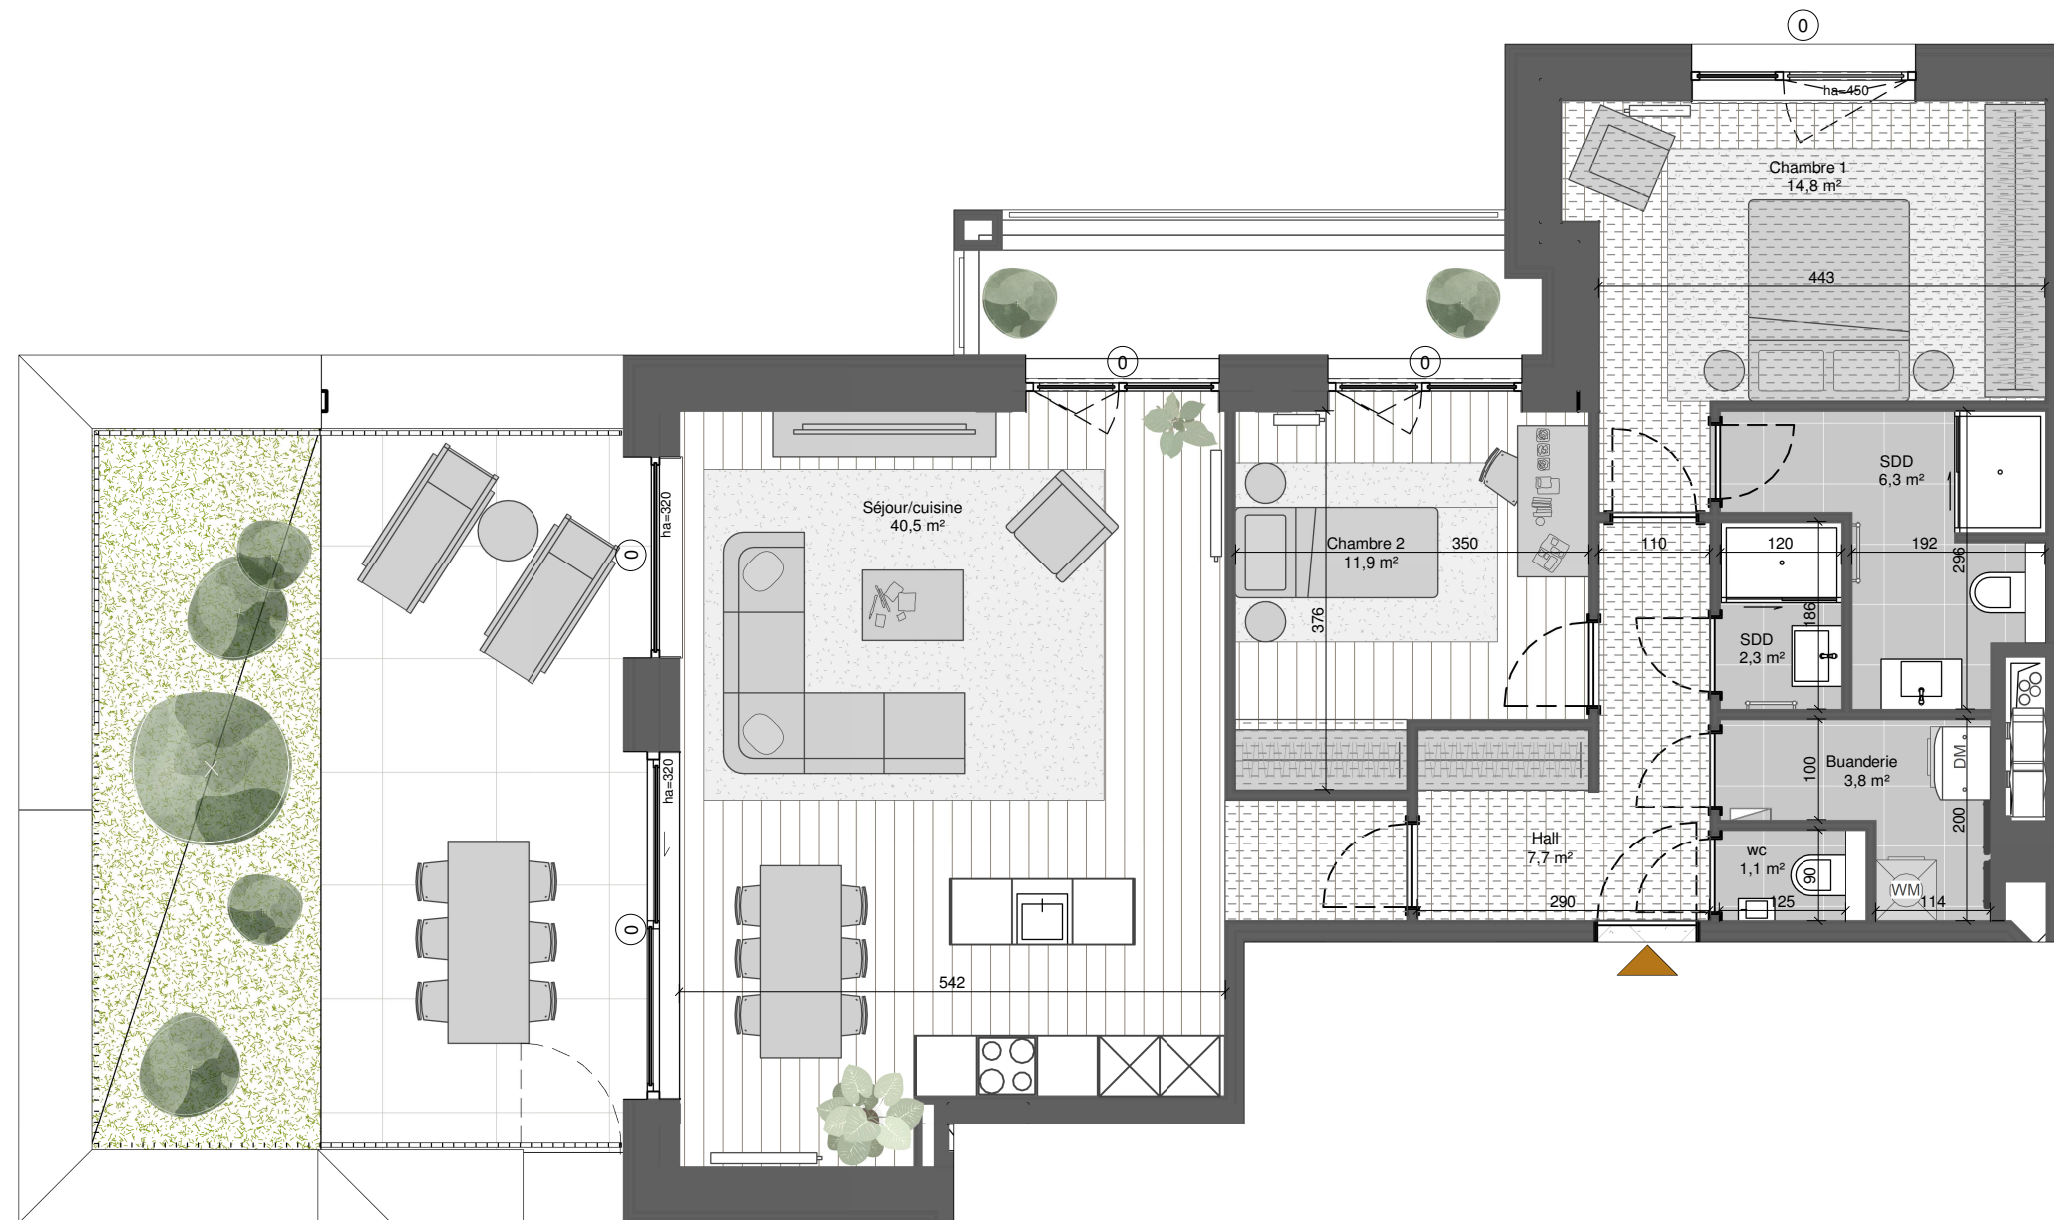


LEGEND

	Wood floor		Exterior tiled floor
	Tiled floor		Ground
	Suspended ceiling		

0	No solar shading
1	Pre-installation solar shading
2	Solar shading

1/50 0 0.5 1 1.5 2 m

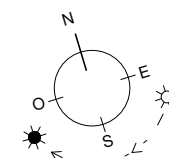

- Measurements are given on a gross basis, without finishing work. Some measurements and drawings can be subject to changes during construction.
- Each difference being more or less and within acceptable tolerances, will mean a loss of profit to the buyer without price adjustments.
- Changes may be made to this plan according to the realization requirements.

- The furniture and the flooring layout are given only as an example.
- Full information about the radiators, electrical and ventilation equipment will be provided during construction.
- The measurements of the radiators and the location of the false ceiling are given only as an example.

- The kitchen layout and technical equipment sizes are provided for information only and are not contractual. Specific documents can be provided during construction

TWIN FALLS

BY EAGLESTONE

APARTMENT A1.06.5



A



6th Floor



2



2



113,0 m²



28,6 m²

SITUATION



EAGLESTONE

B2Ai
architects