





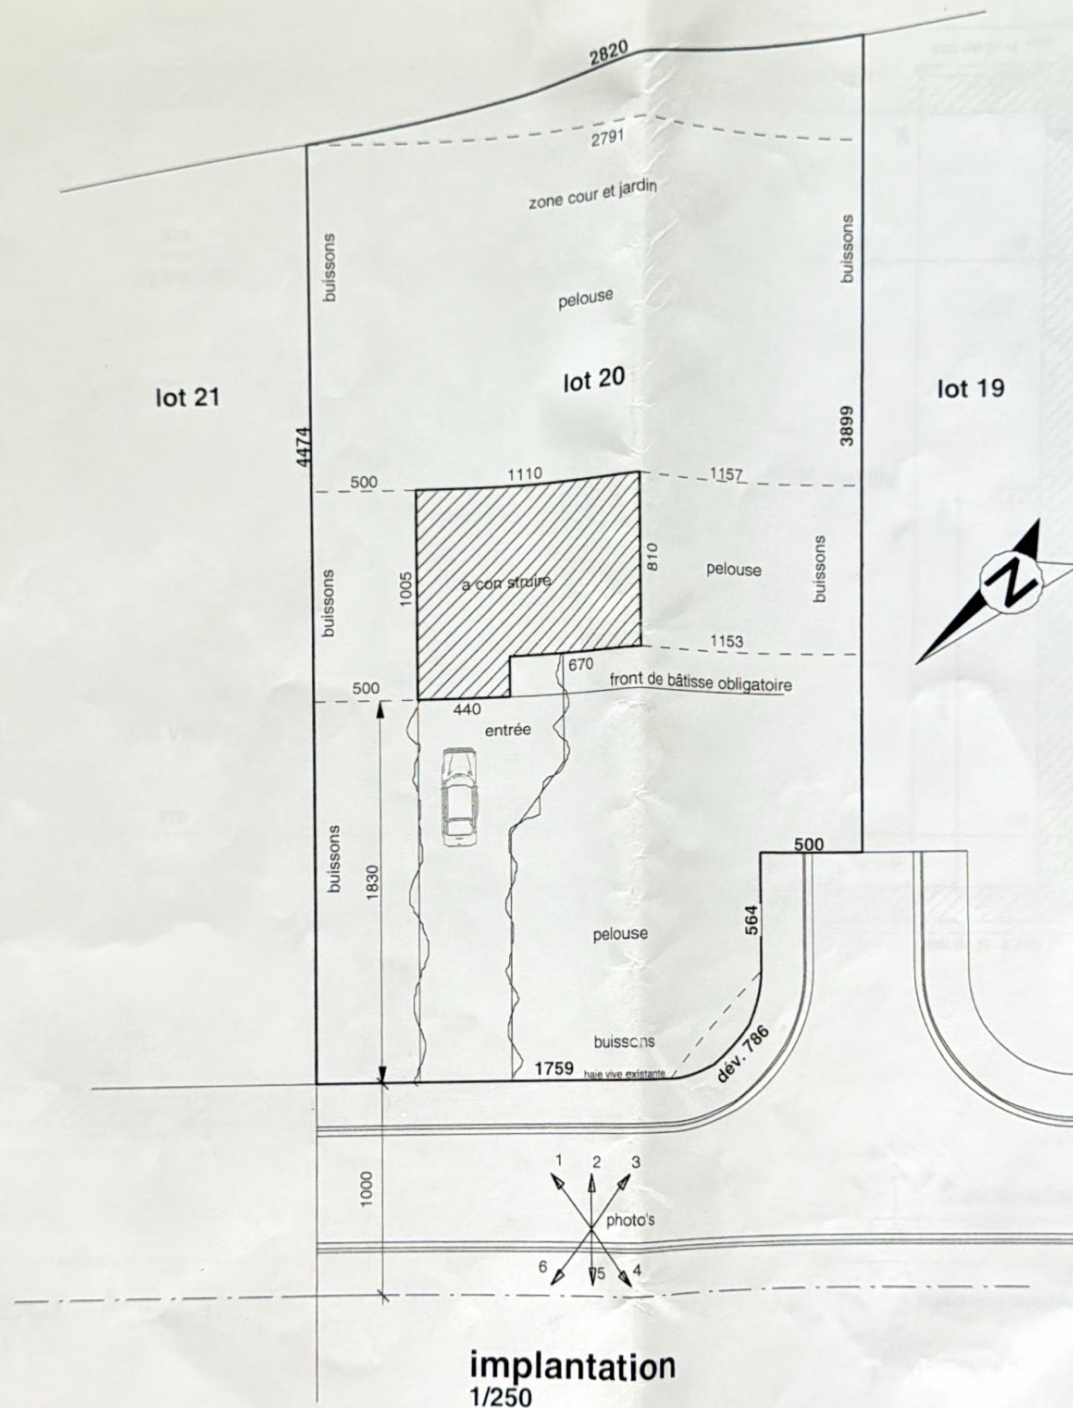



implantation
1/250

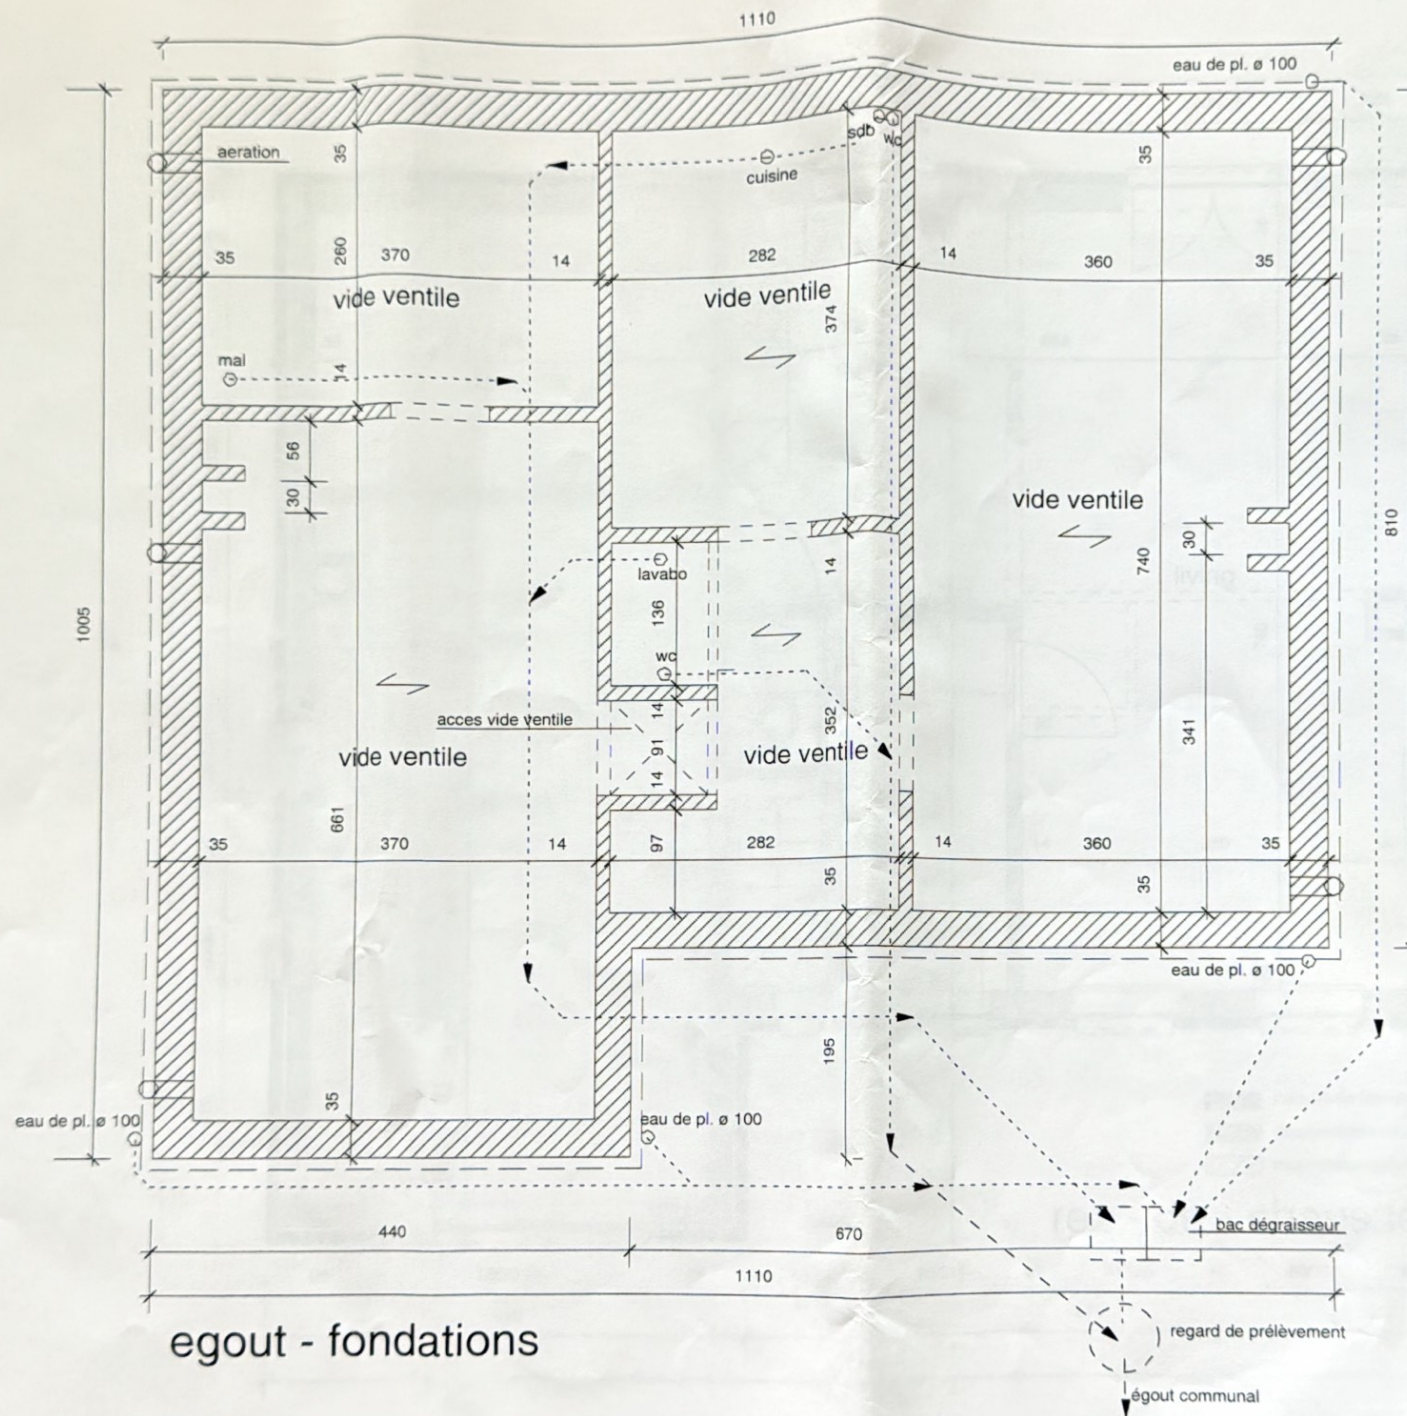

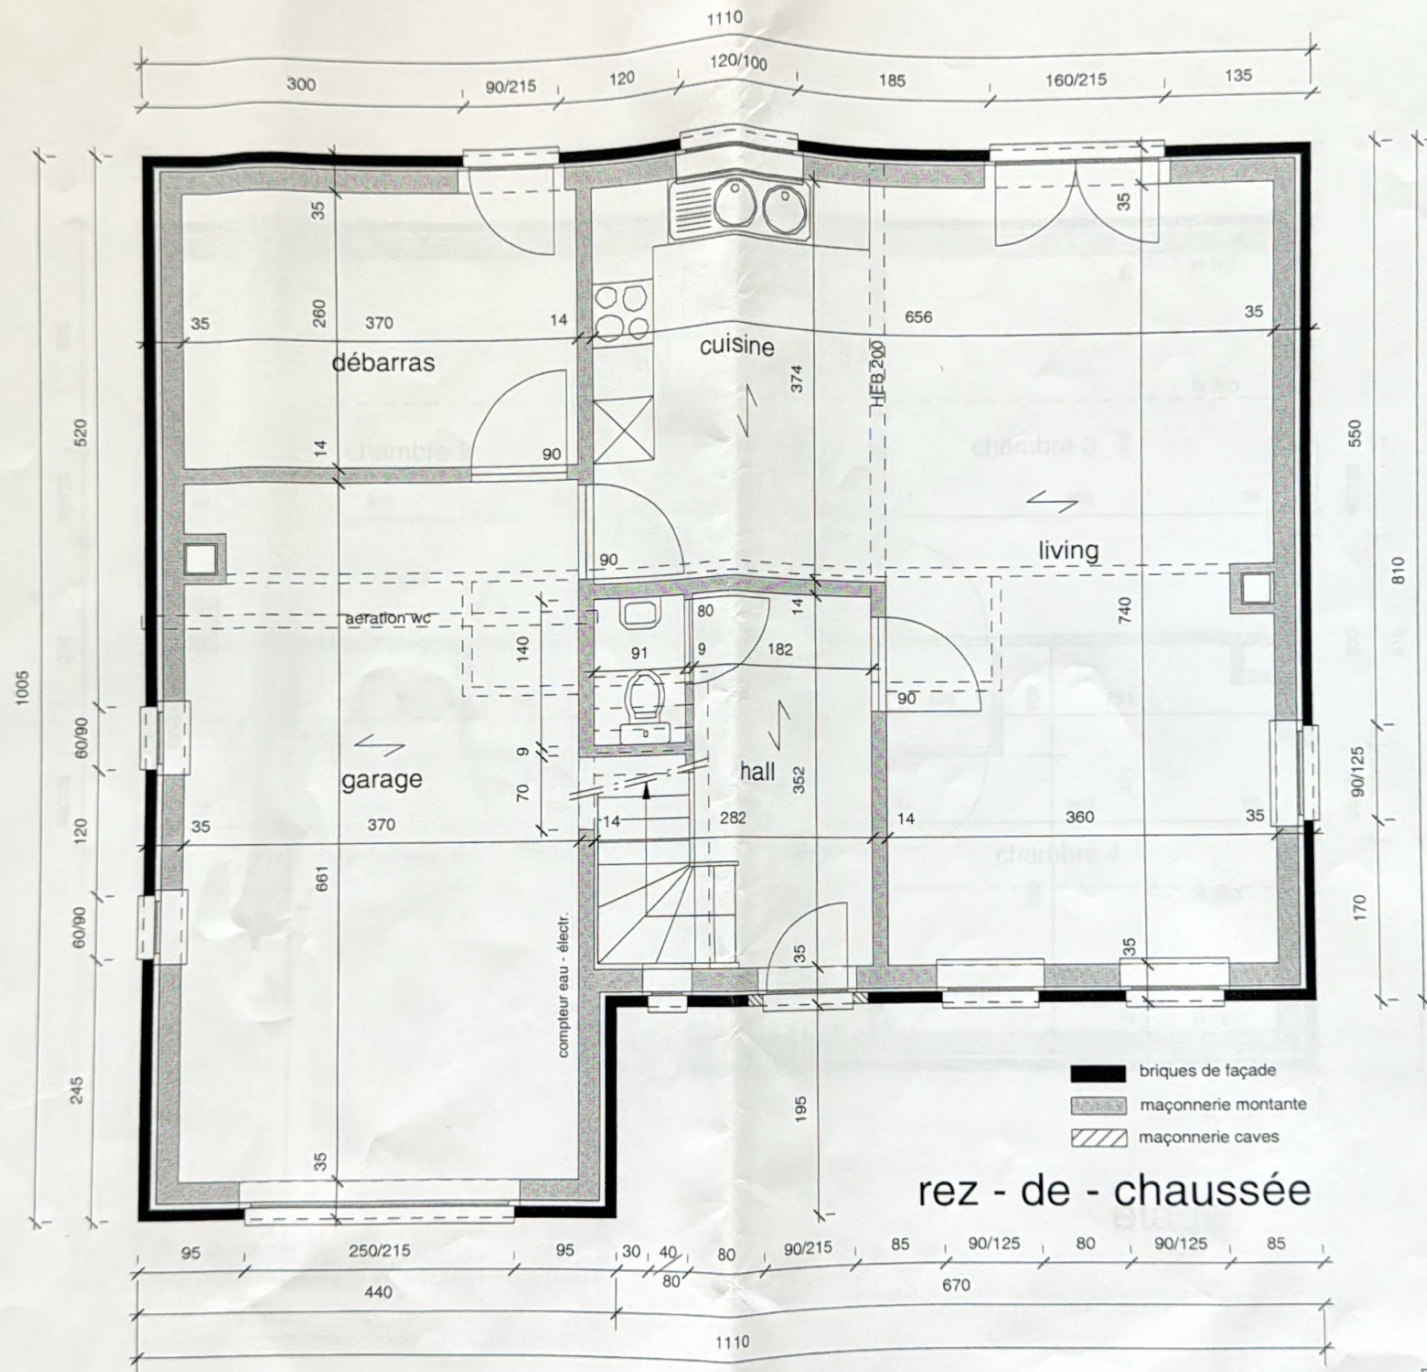

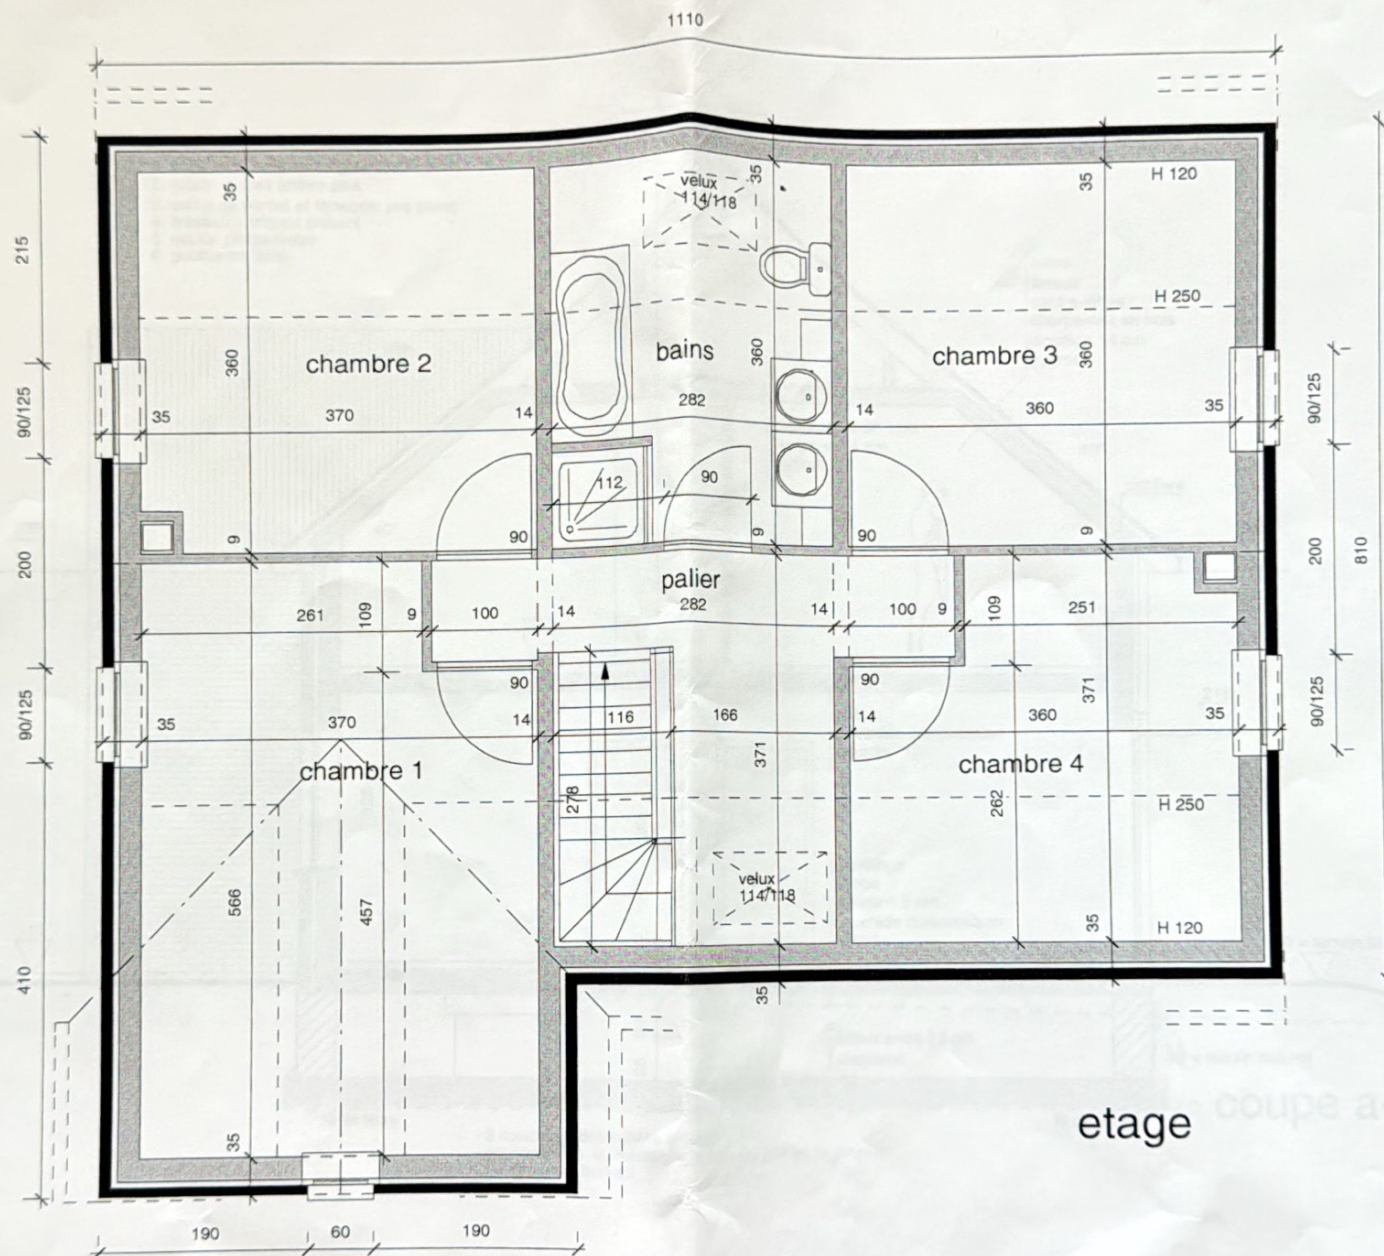

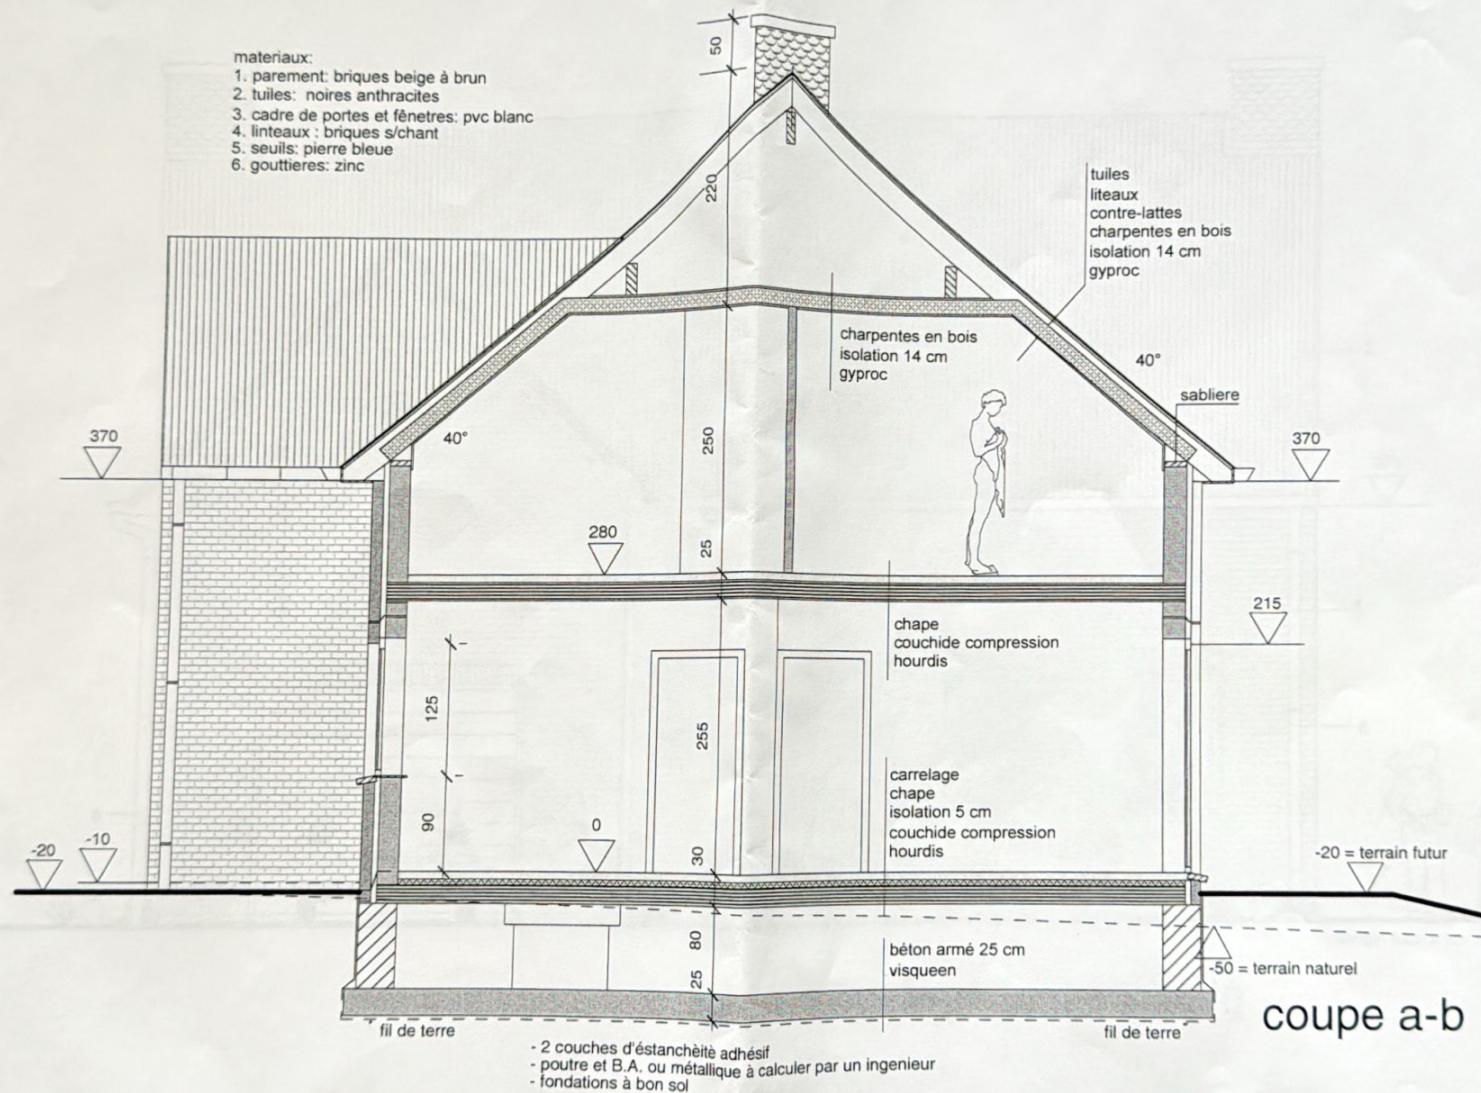

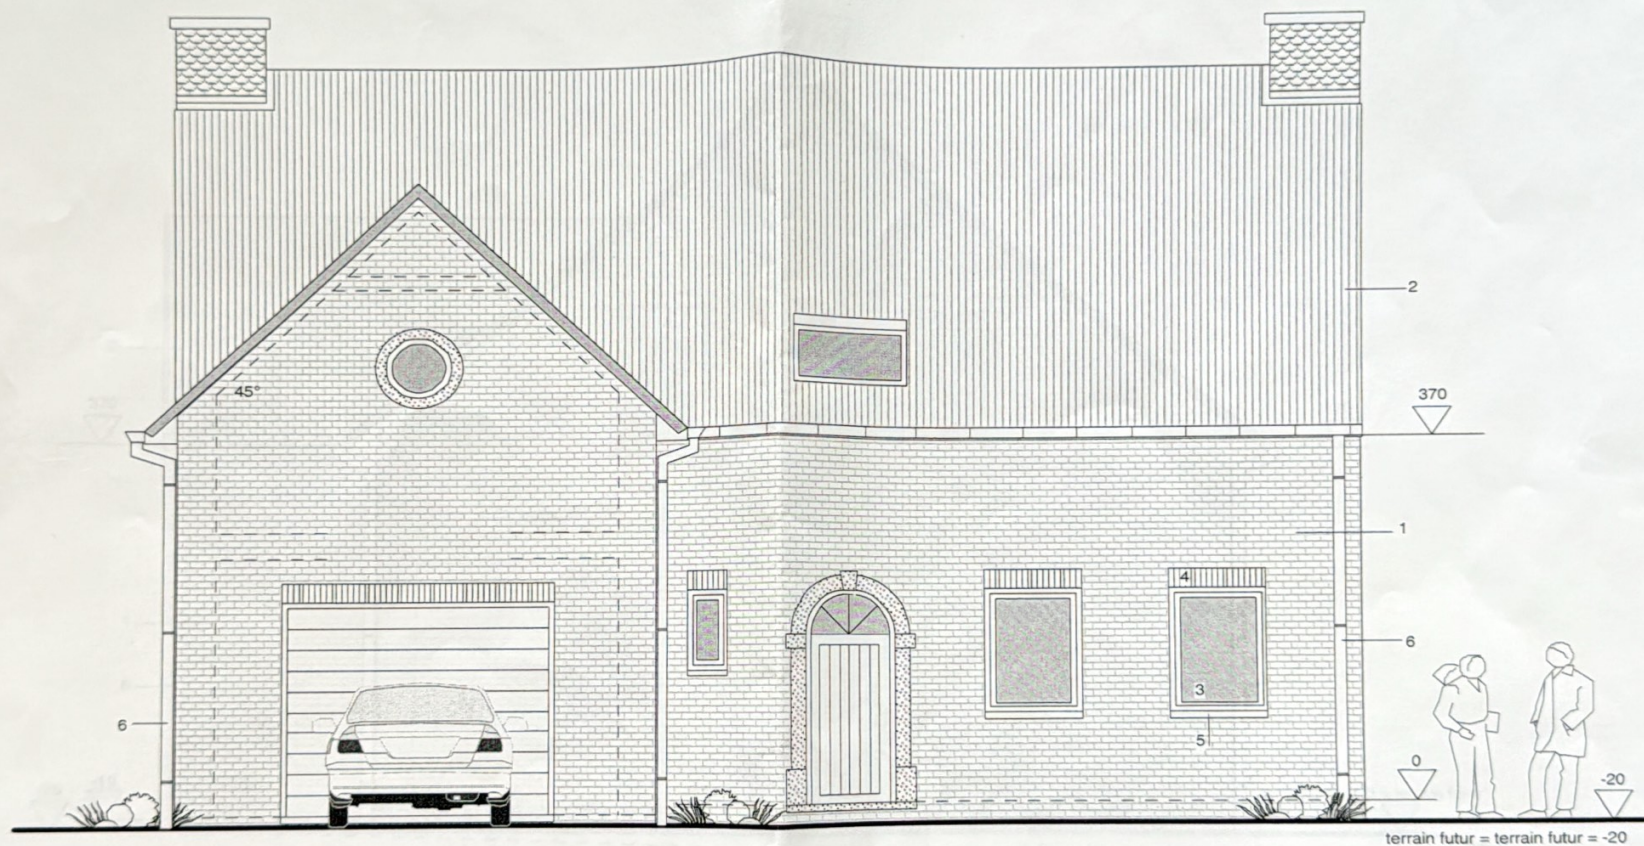

façade principale

