


1.15 2.40 1.15 4.01 1.85 1.84 70 60 60 60 60 60 79 2.40 1.00
 4.70 3.01 7.89
 A 15.60

REZ de CH. - 2%

A CONSTR

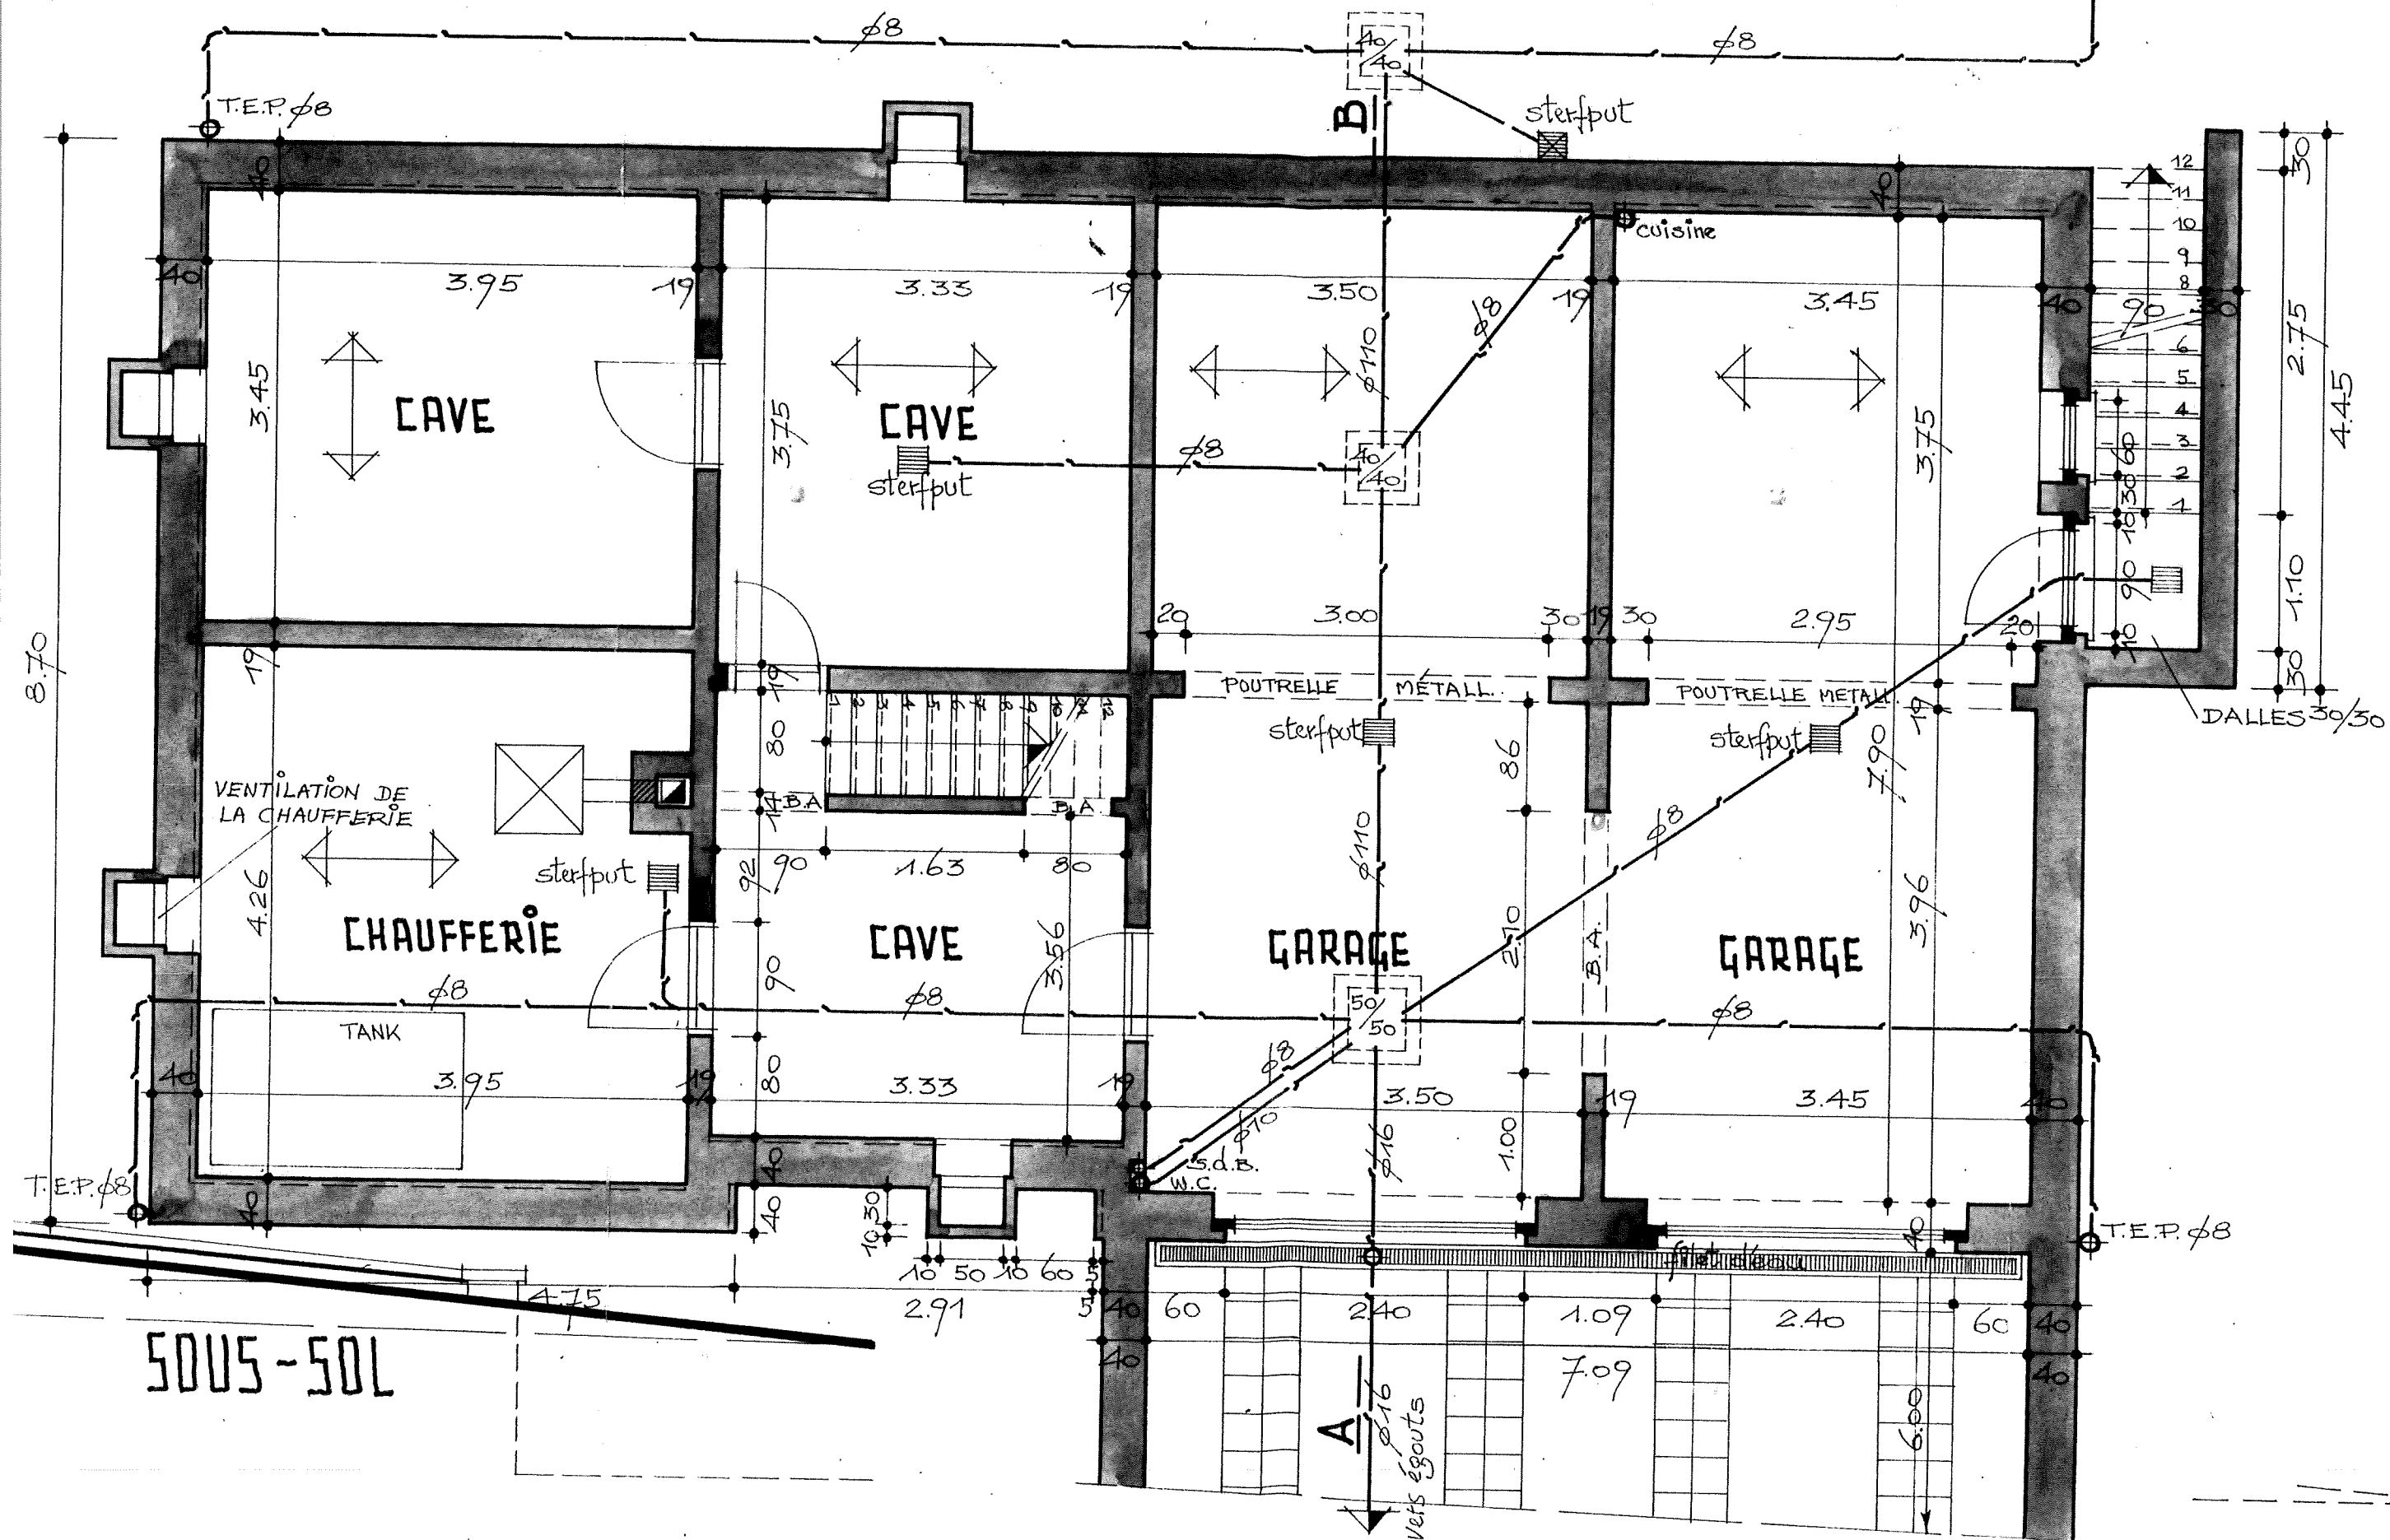

CH

IMPASSE