



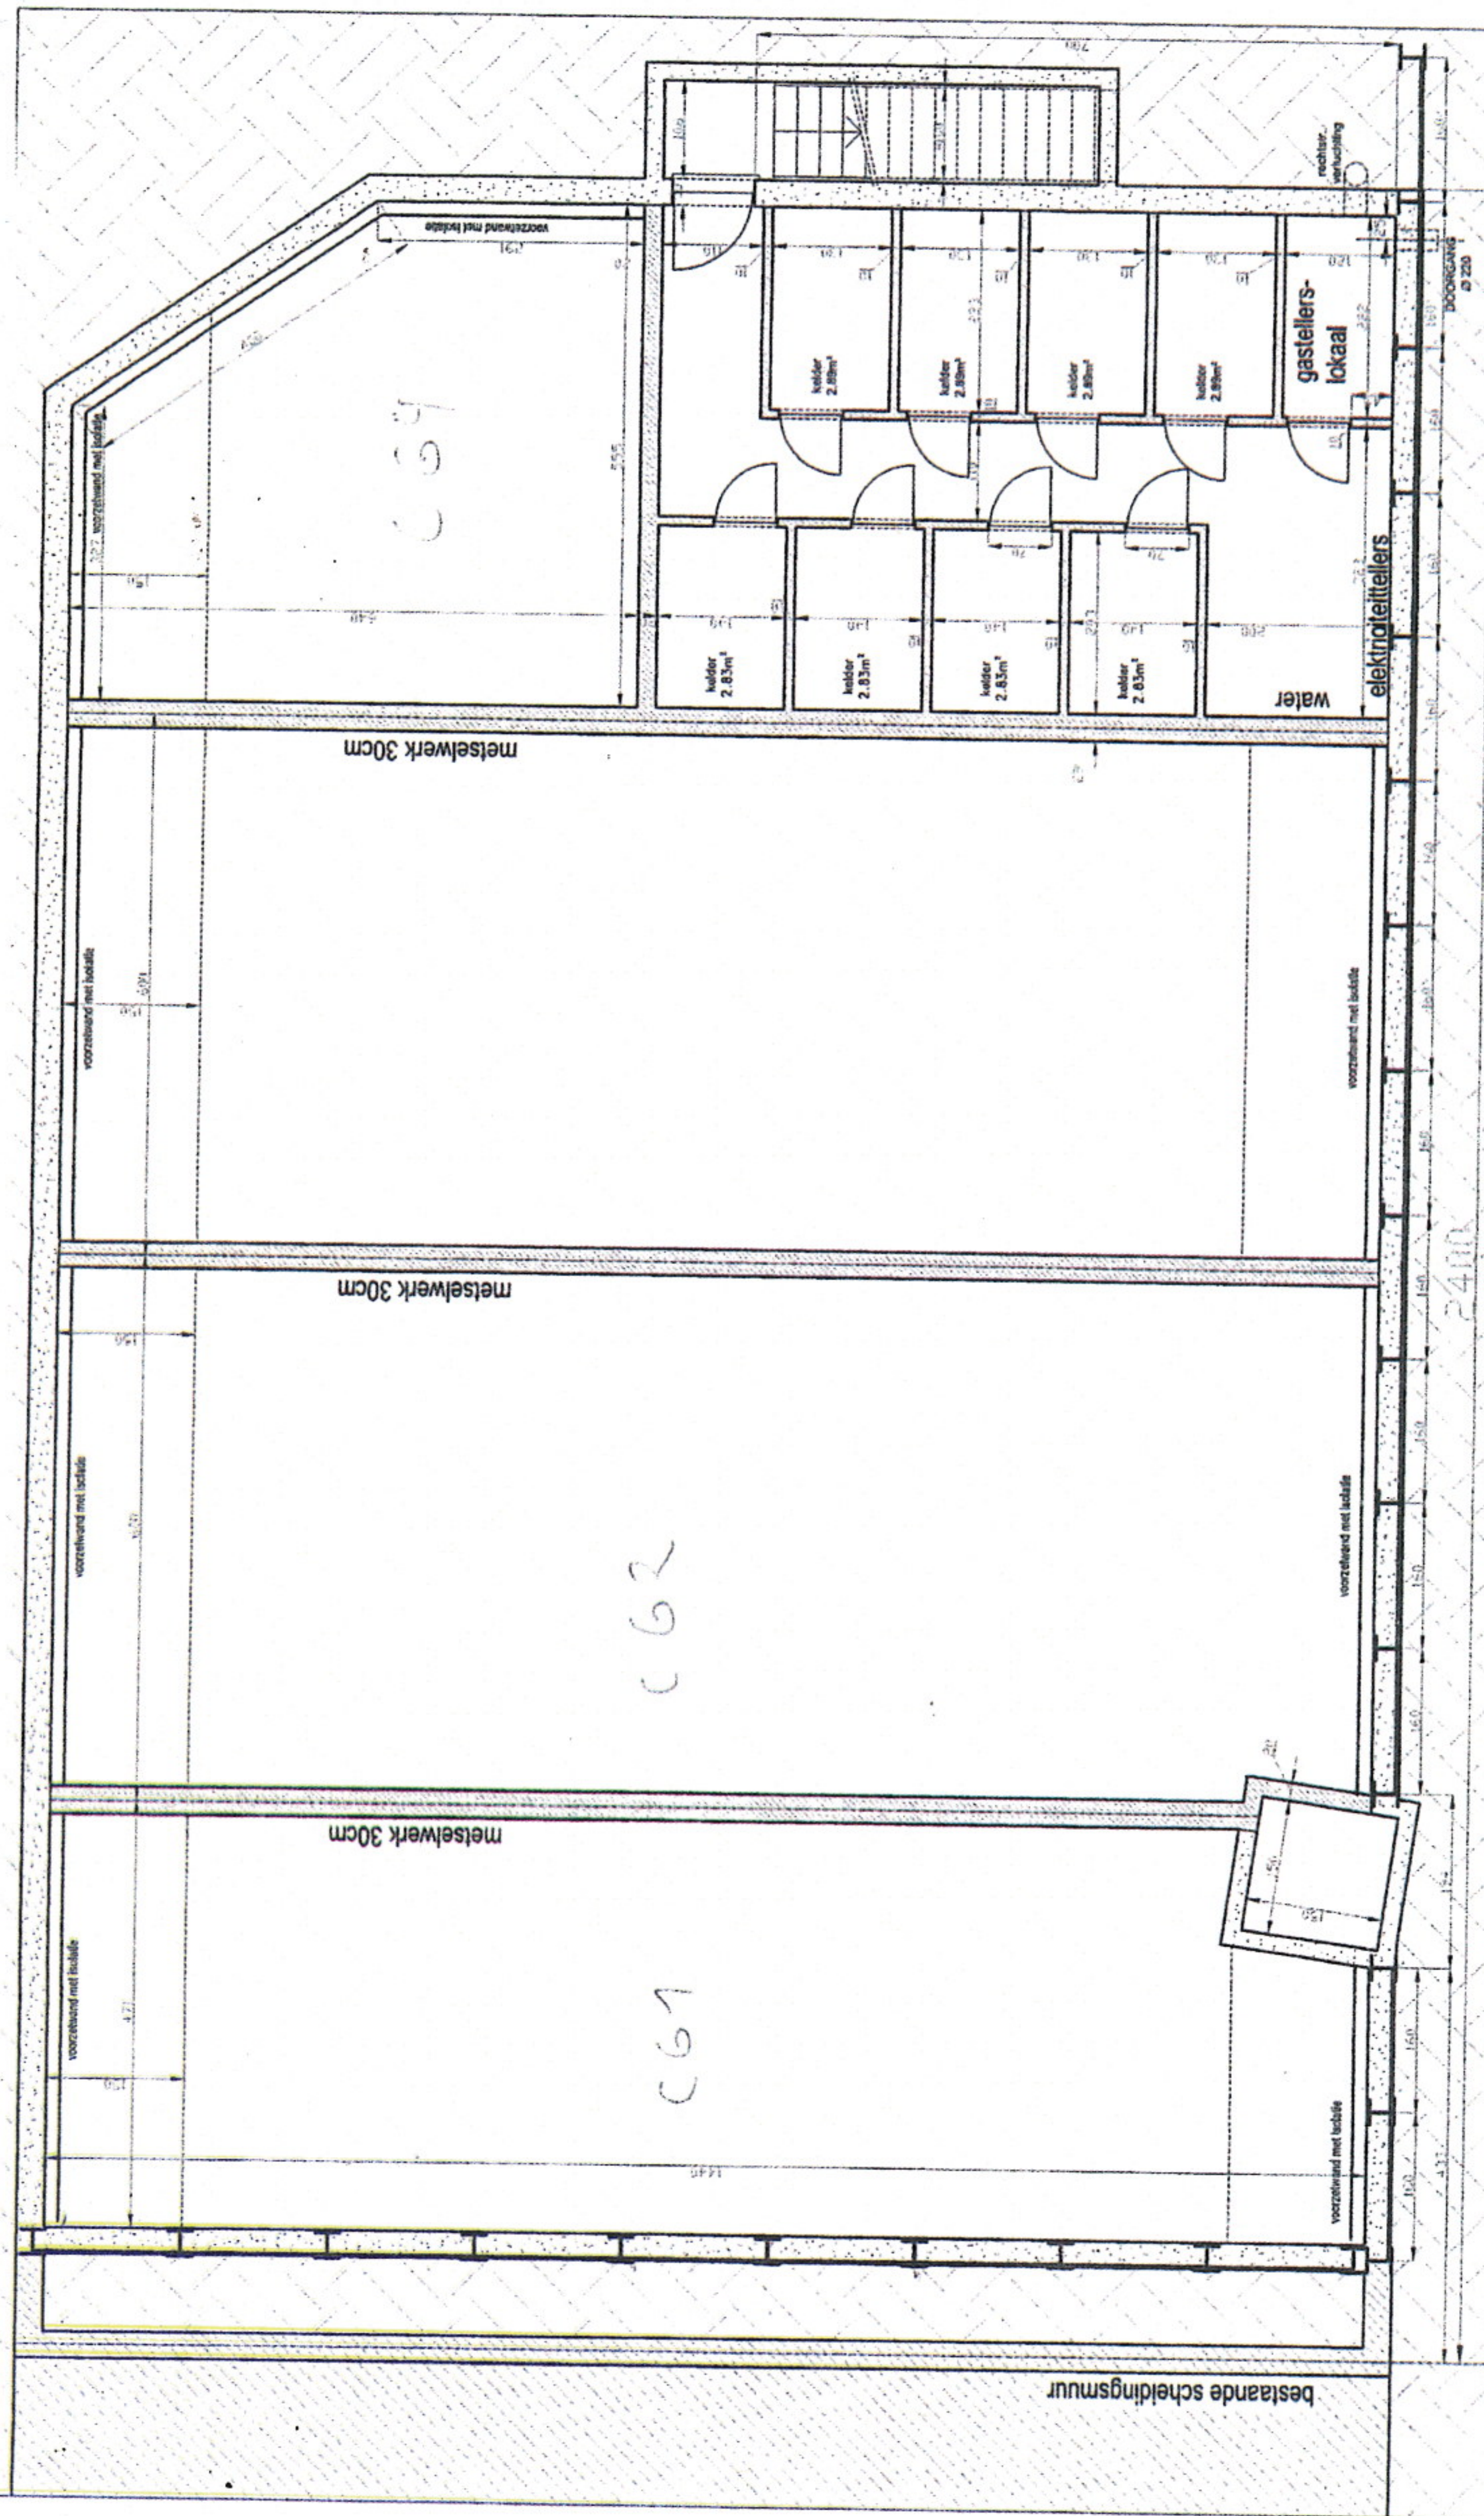

 ARCHIRAS BVBA			
ARCHIRAS bvba architecten- en ingenieursassociatie Markt 3 te 1703 DILBEK Schepdool		TEL : 0479/503.573 TEL : 02/569.30.21 FAX : 02/569.30.78	
BIHR : BOUW DE DONCKER n.v. Lemnassiestraat 117 1755 GOORIK		BIHR : JON DE KONGERSTRAAT 1731 Zellik ASSE PLAN : KELDERS DAT : 19-04-2010 SCH : 1-50	

as scheidingmuur

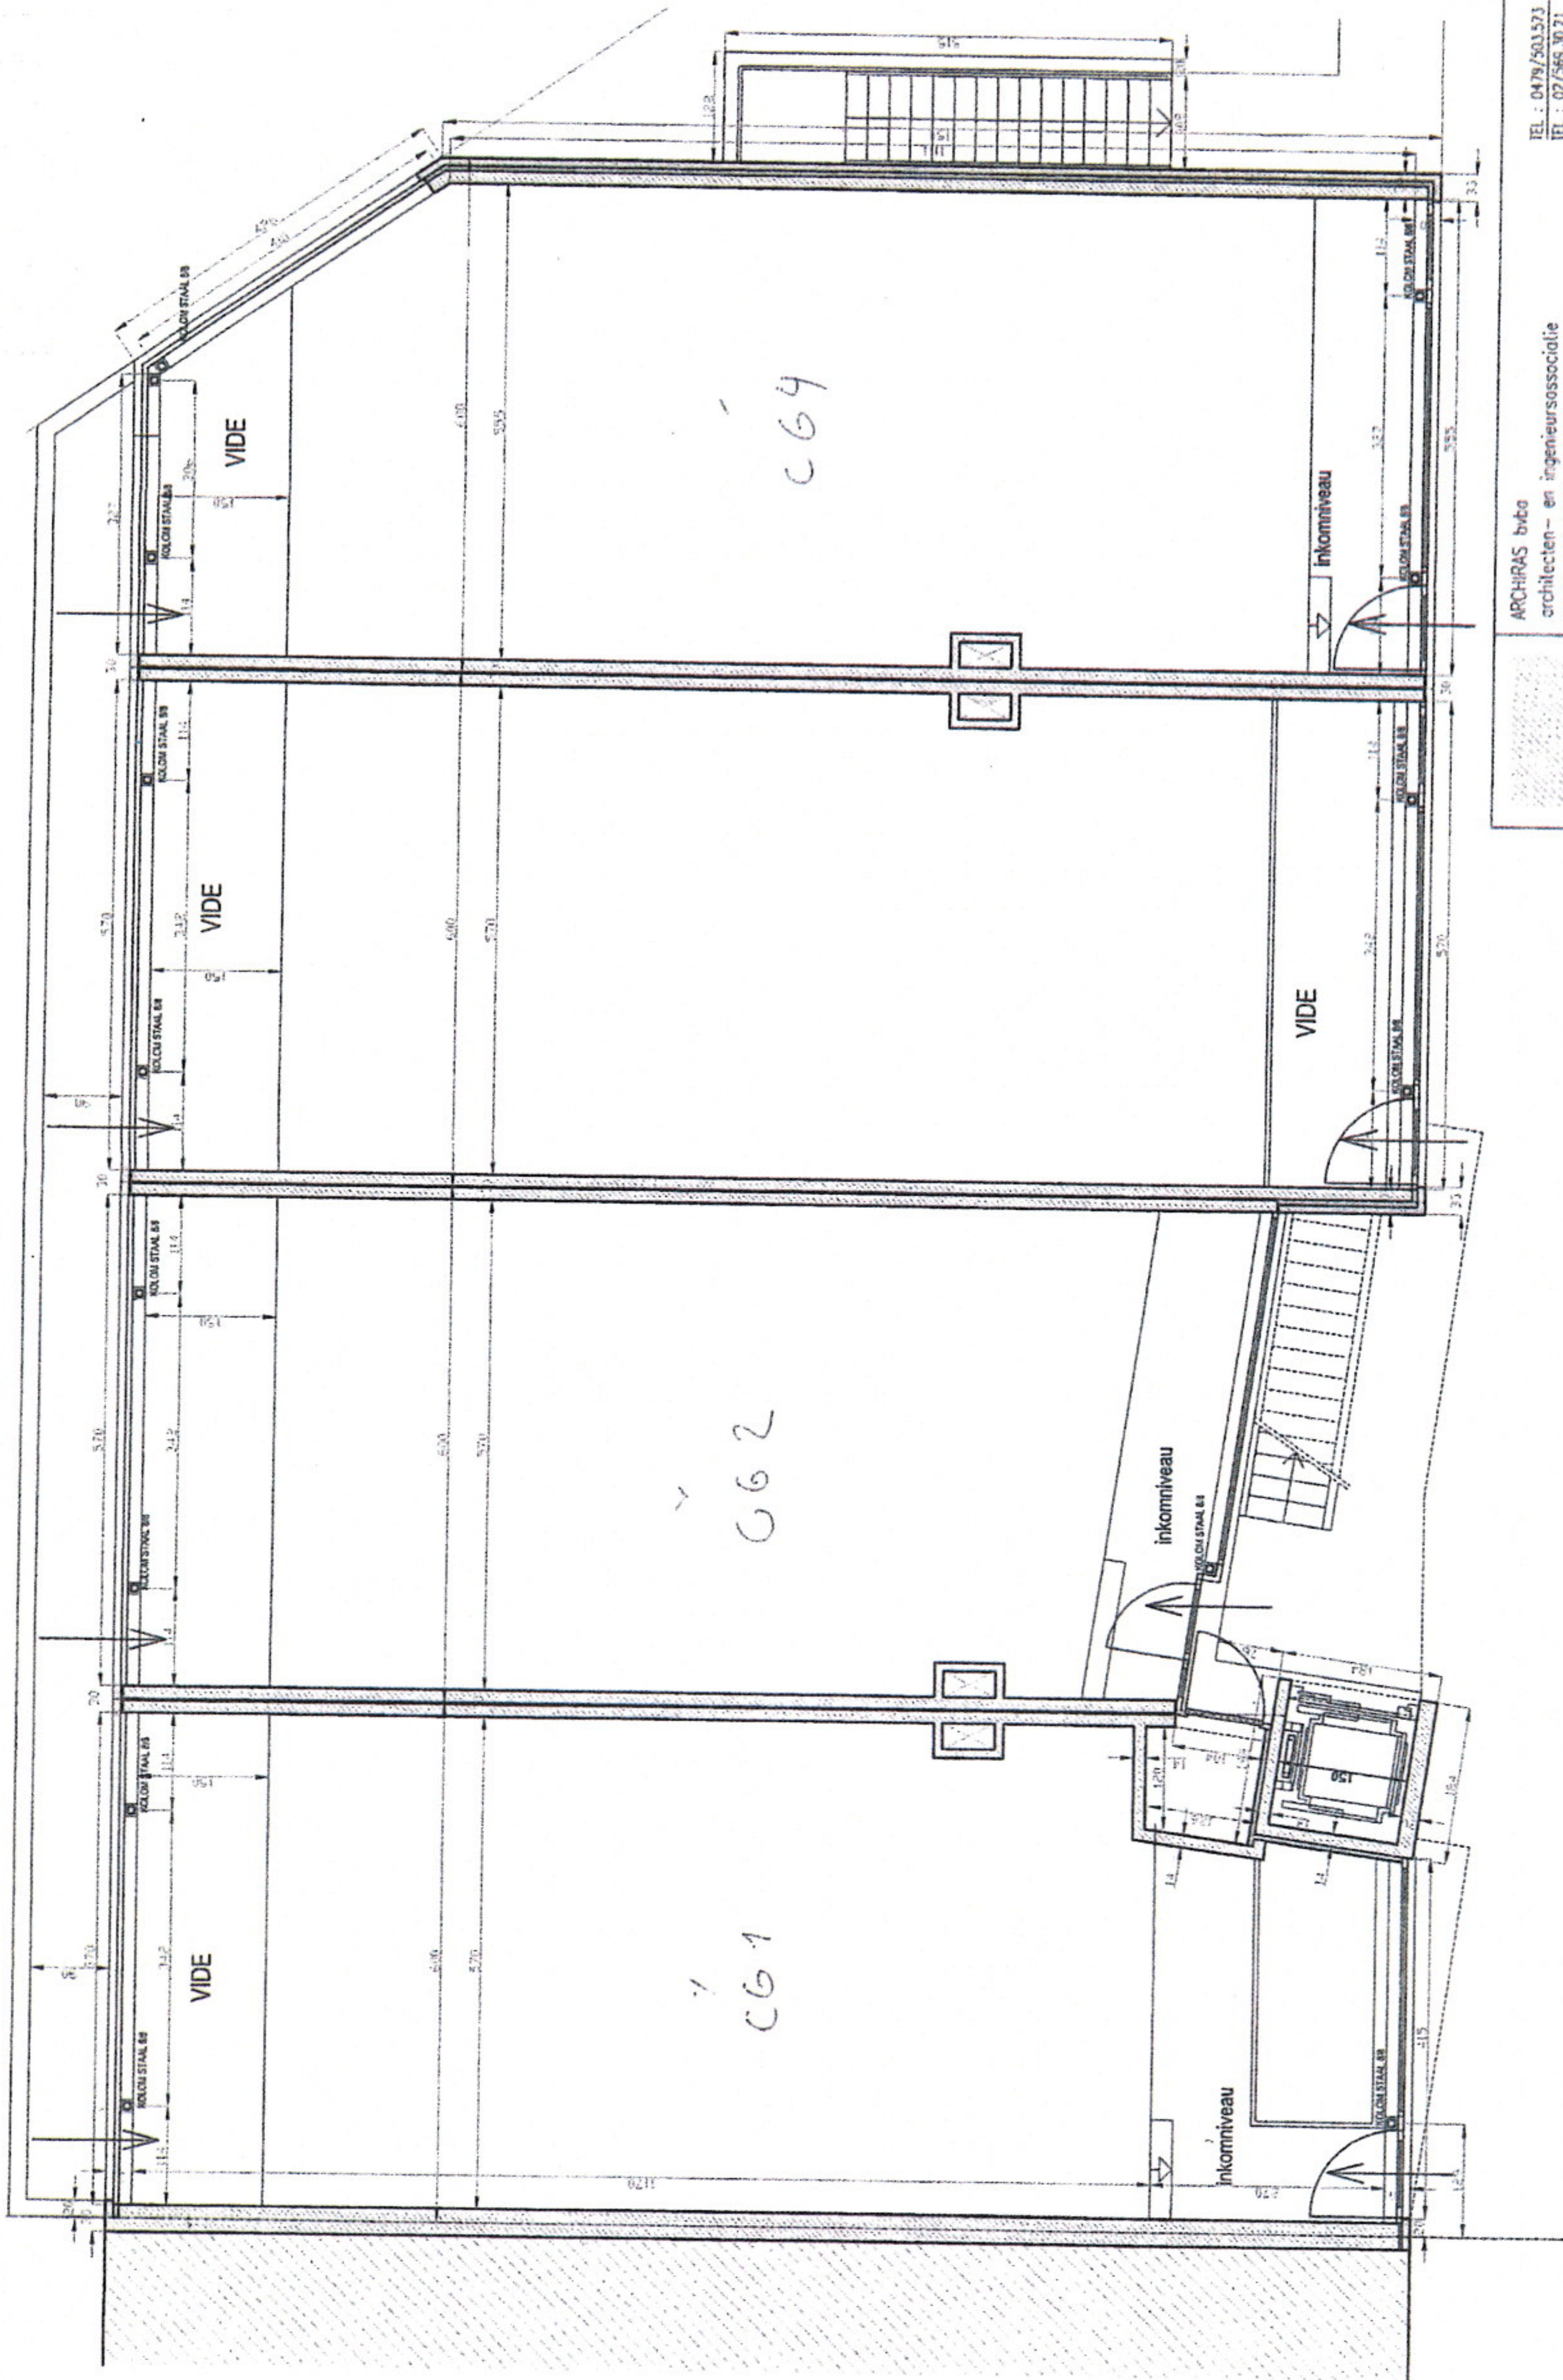

ARCHIRAS bvba architecten- en ingenieursassociatie Markt 3 te 1703 DLEEEK Schepdaal		TEL : 0479/501573 TEL : 02/569.30.71 FAX : 02/569.30.78	
BWR : BOUW DE DUNCKER n.v. Lennestraat 117 1755 GOMIK		BEIR : Jan DE KUNDESTRAT 1731 Zellik ASSE PLAN : GEWELDEN DAT. : 19-04-2010	
ARCHIRAS BVBA		SCHL : 1-50	

