



# RDC

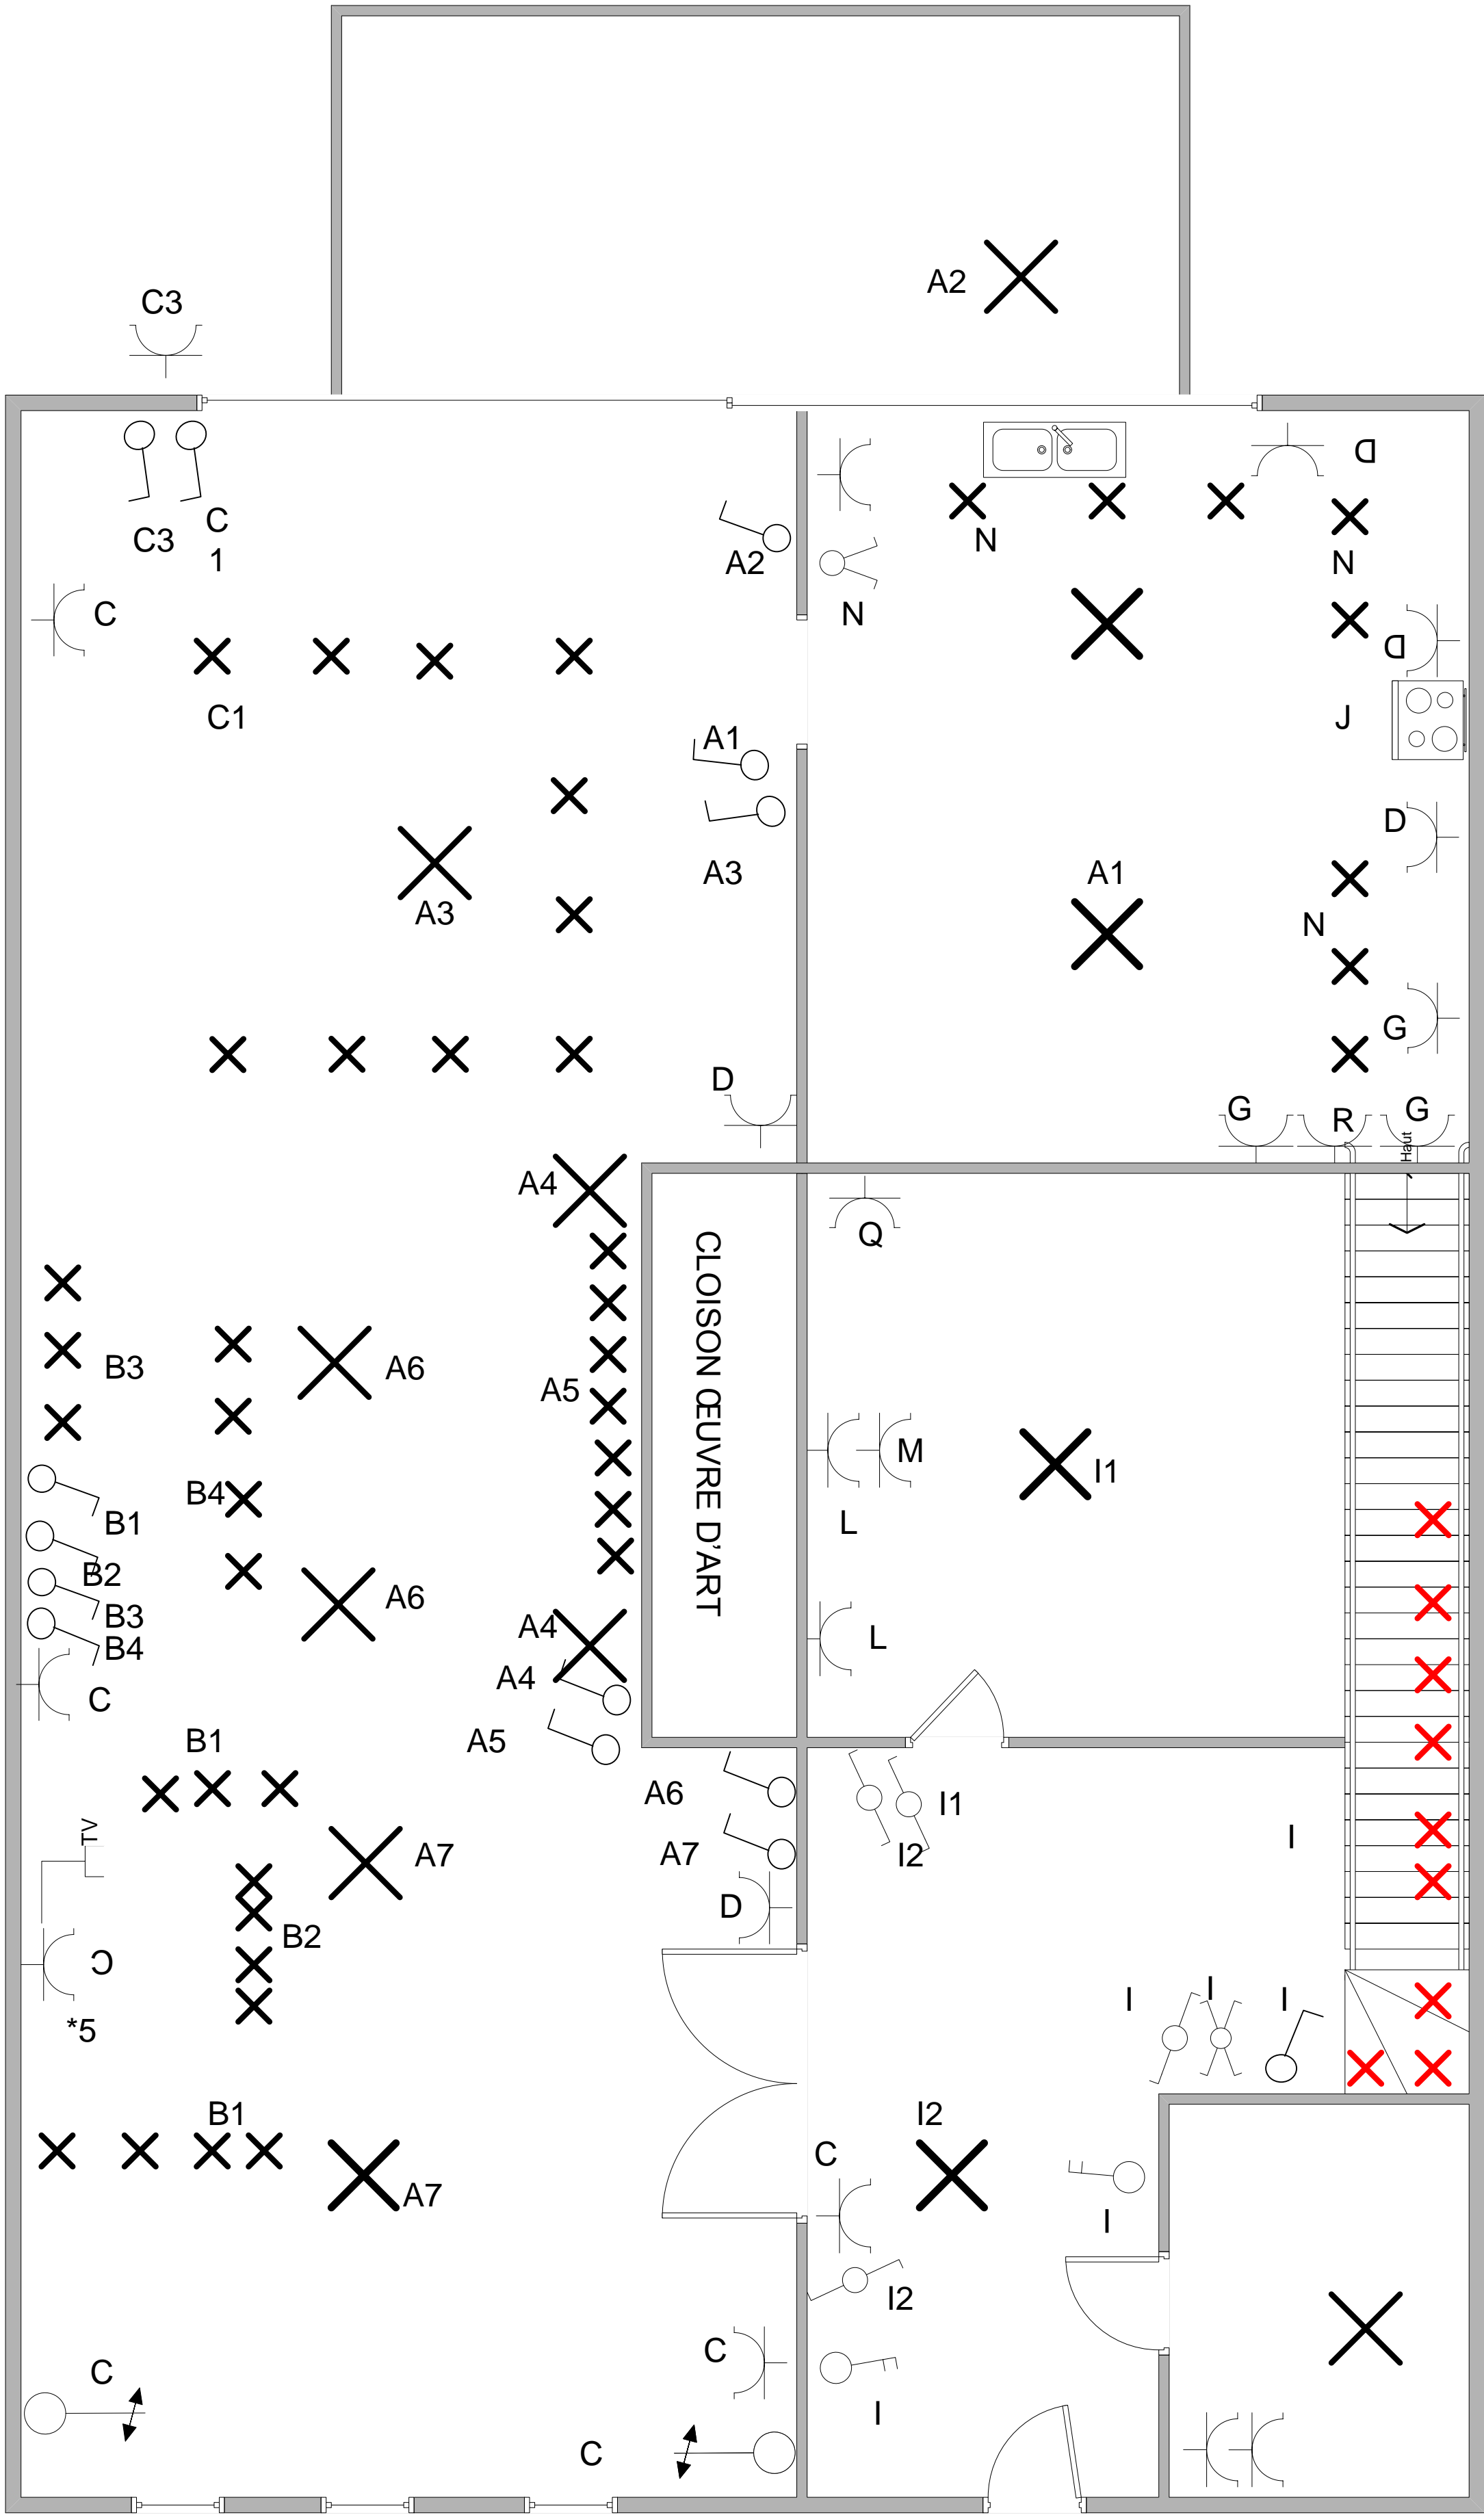

Van Ingelgomstraat 45 - 1930 ZAVENTEM



Global Electrics B.V  
1745 Opwijk  
BE0740.728.226

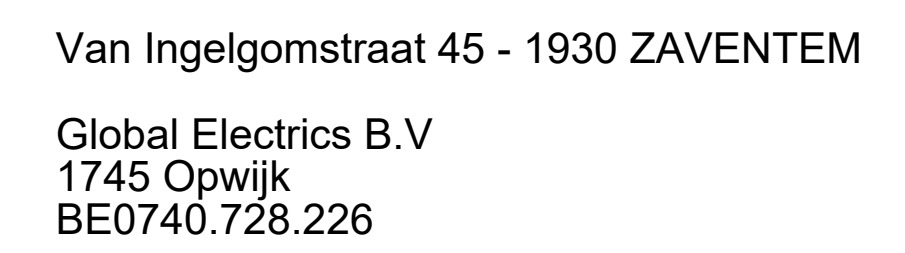


Global Electrics B.V  
1745 Opwijk  
BE0740.728.226



Global Electrics B.V  
1745 Opwijk  
BE0740.728.226

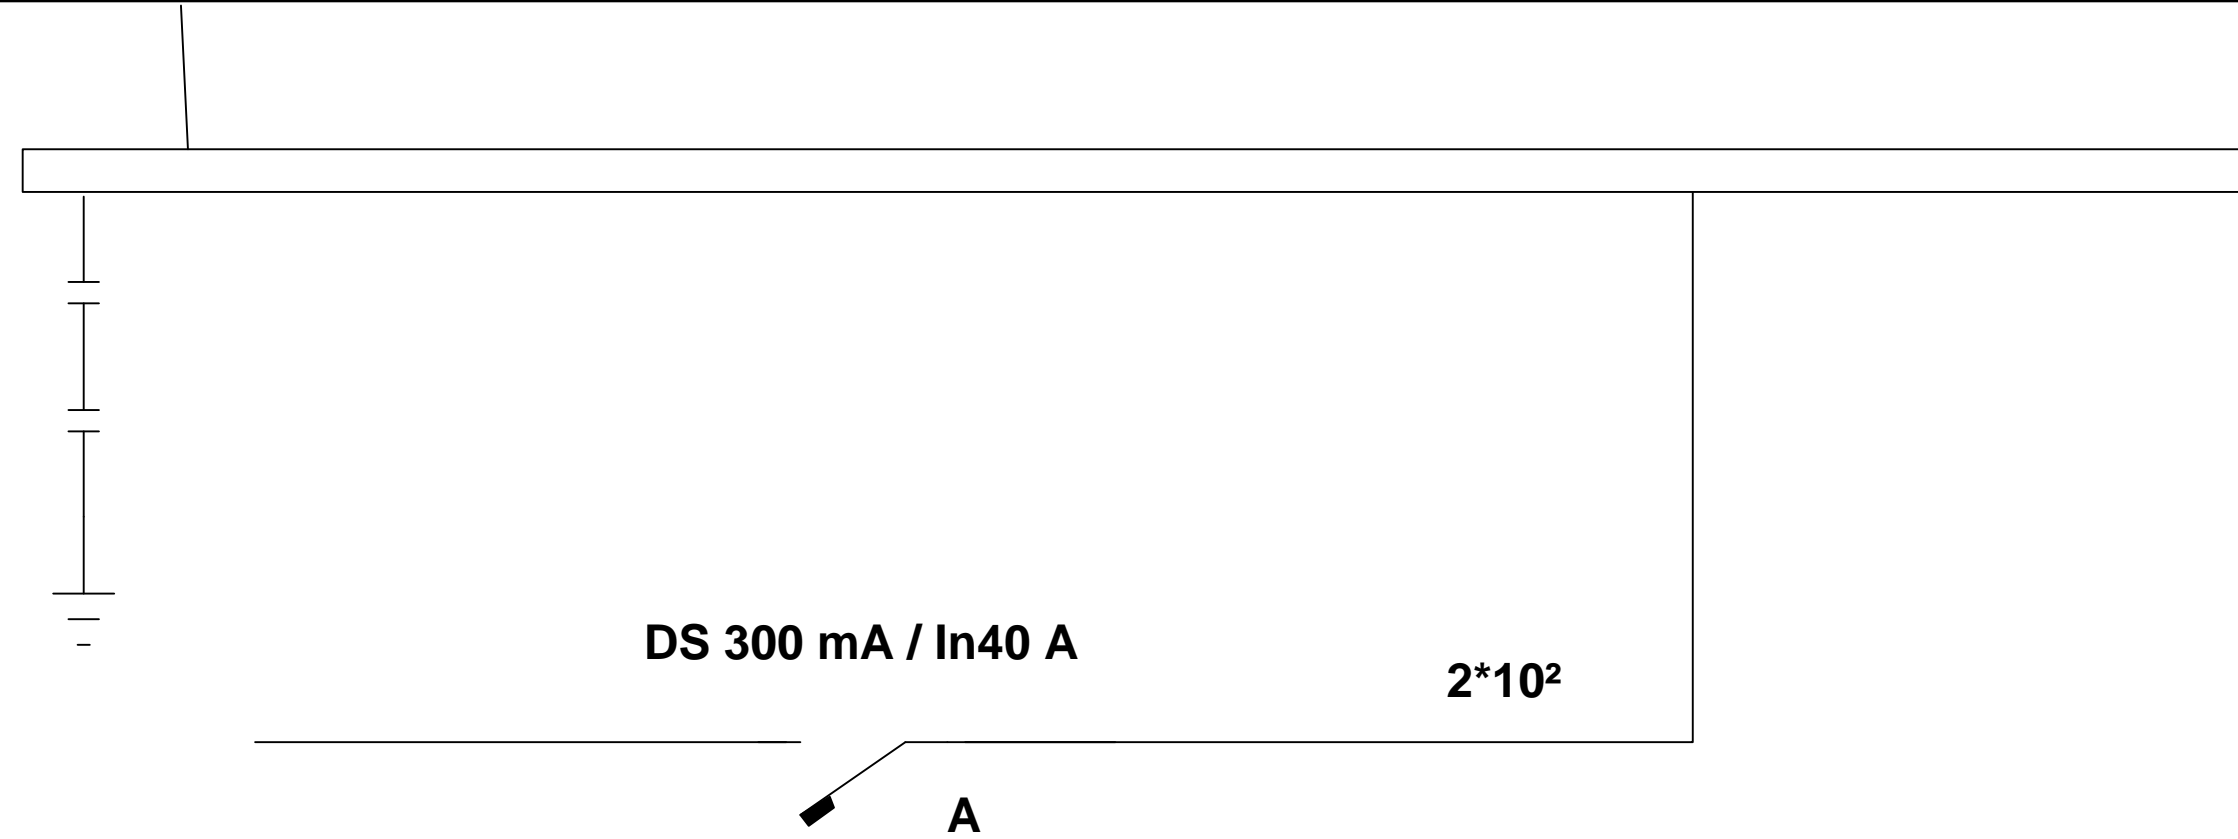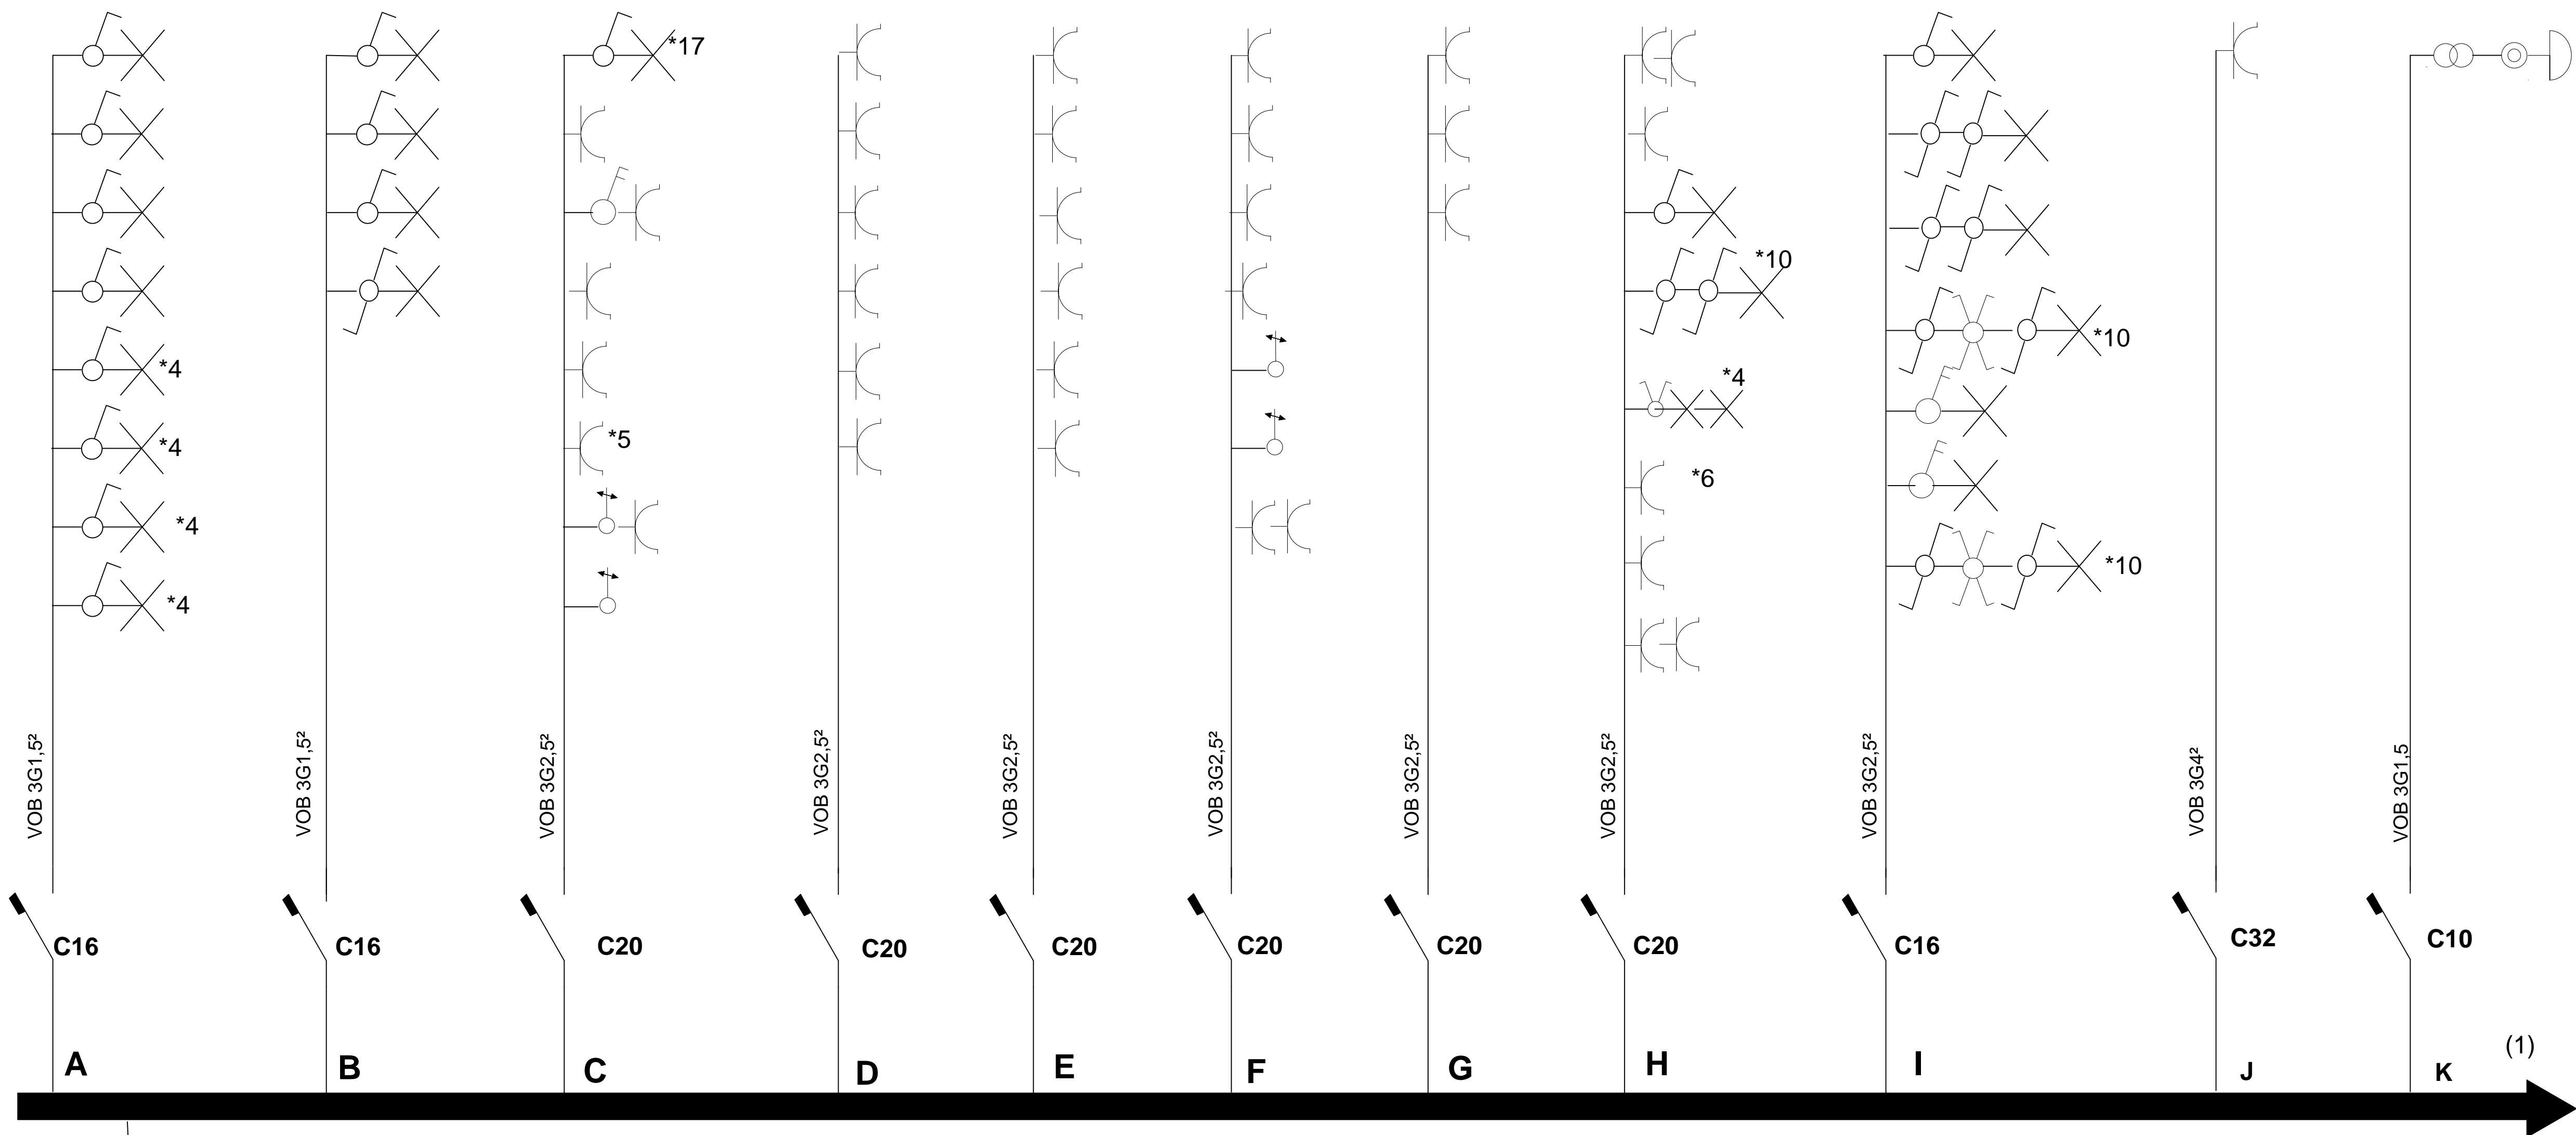

Van Ingelgomstraat 45 - 1930 ZAVENTEM  
Global Electrics B.V  
1745 Opwijk  
BE0740.728.226

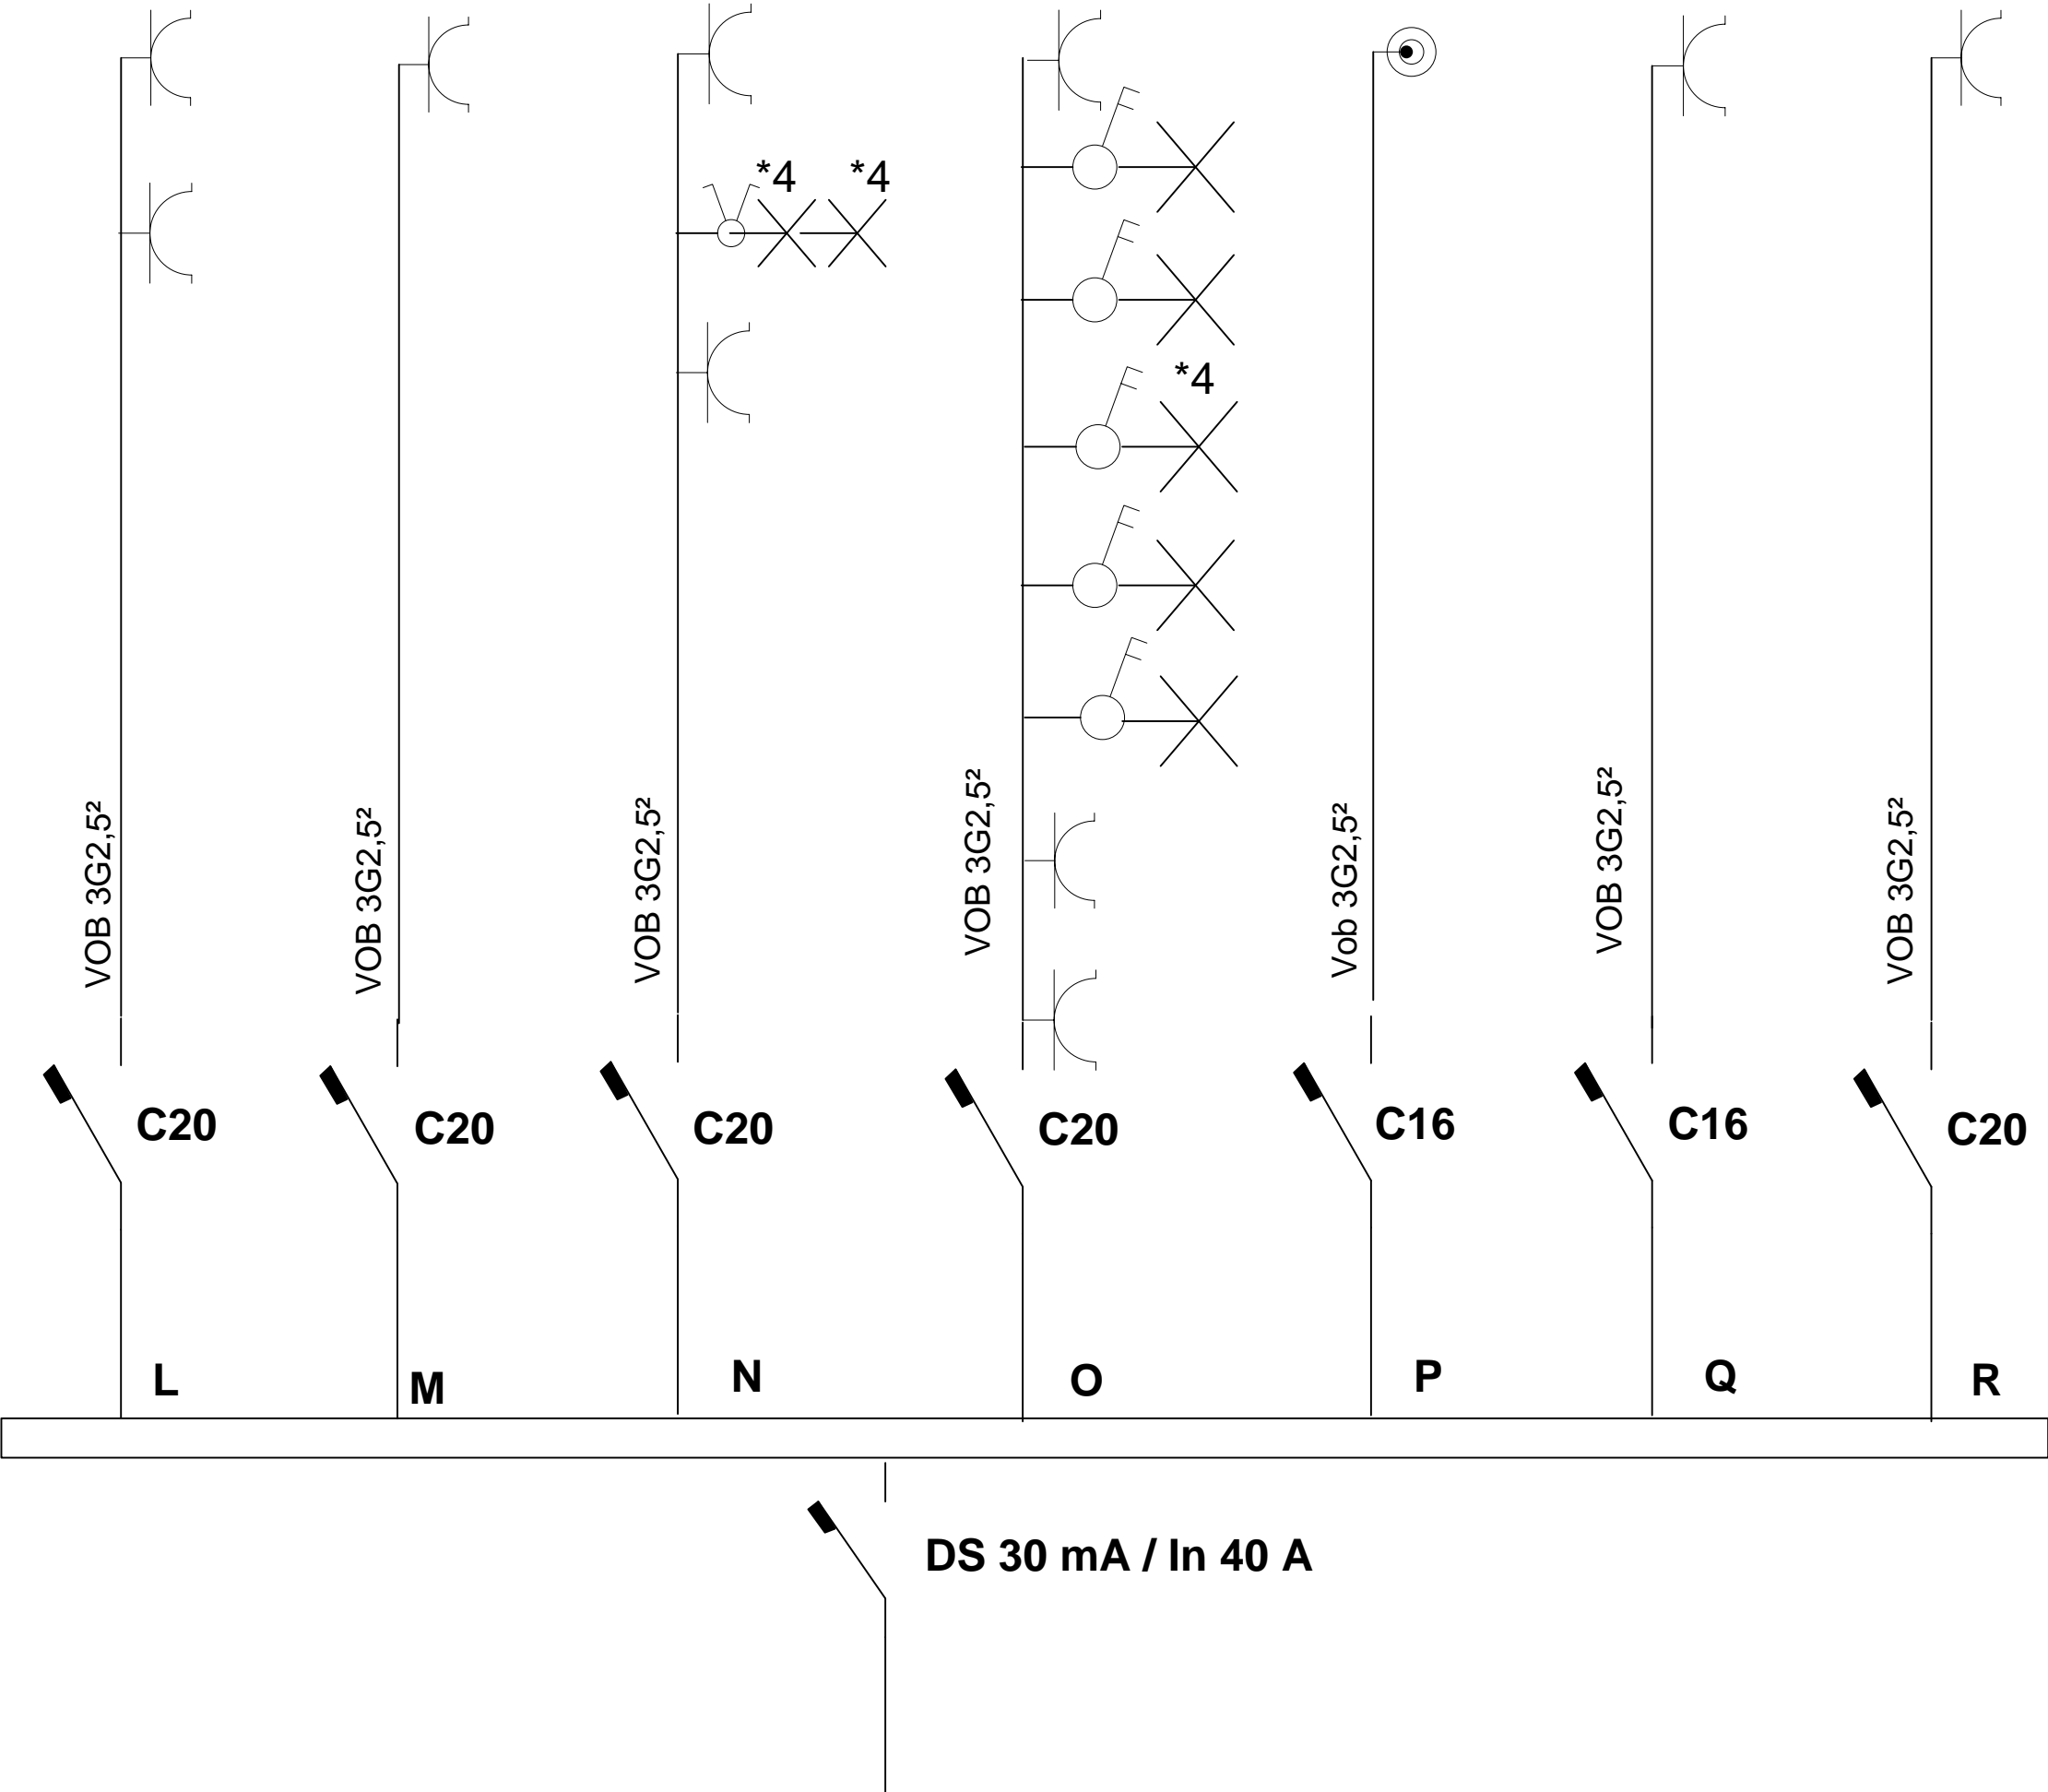

(1)

2\*230V

Van Ingelgomstraat 45 - 1930 ZAVENTEM  
Global Electrics B.V  
1745 Opwijk  
BE0740.728.226