


Rooilijnplan Seugensveld

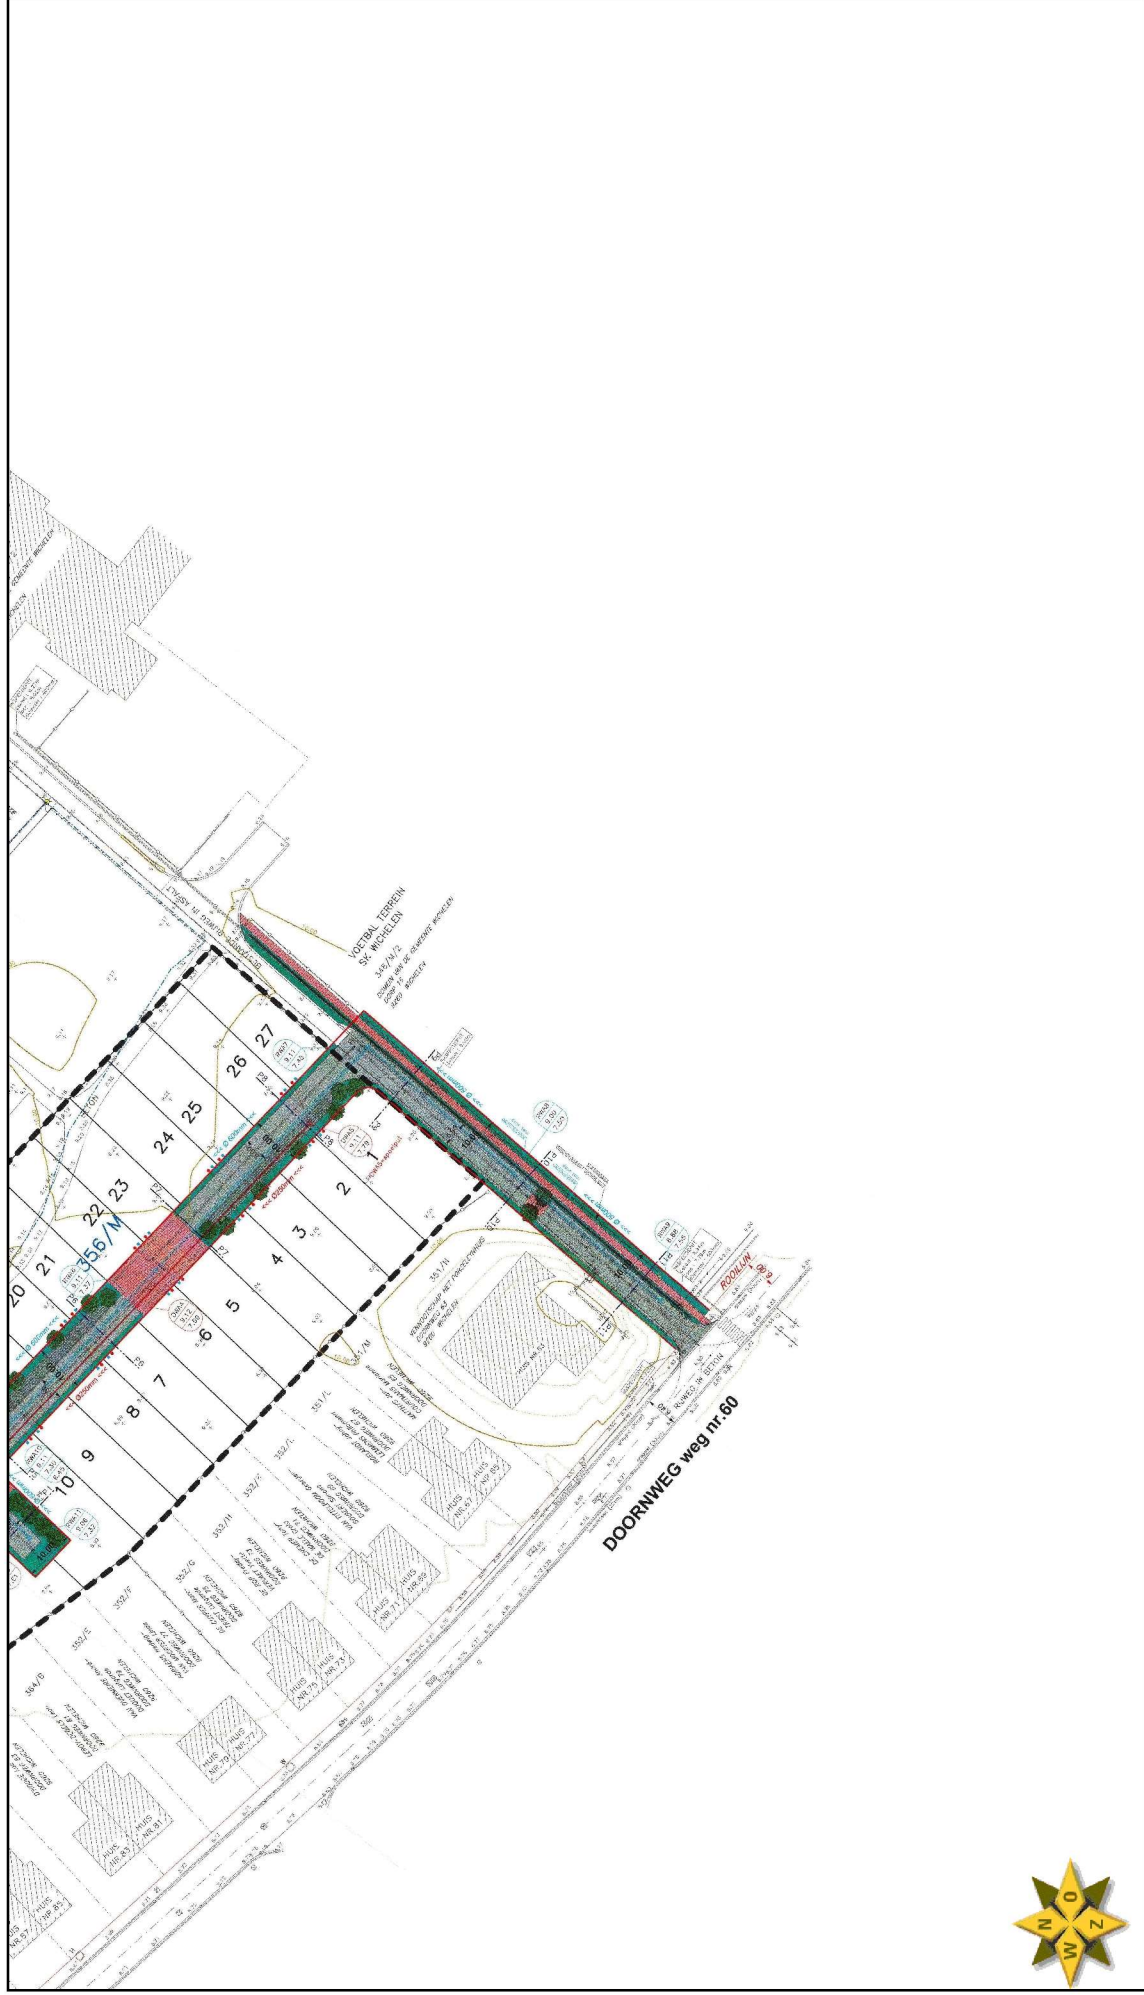

40

Date 17.06.2025

Scale 1/1500