


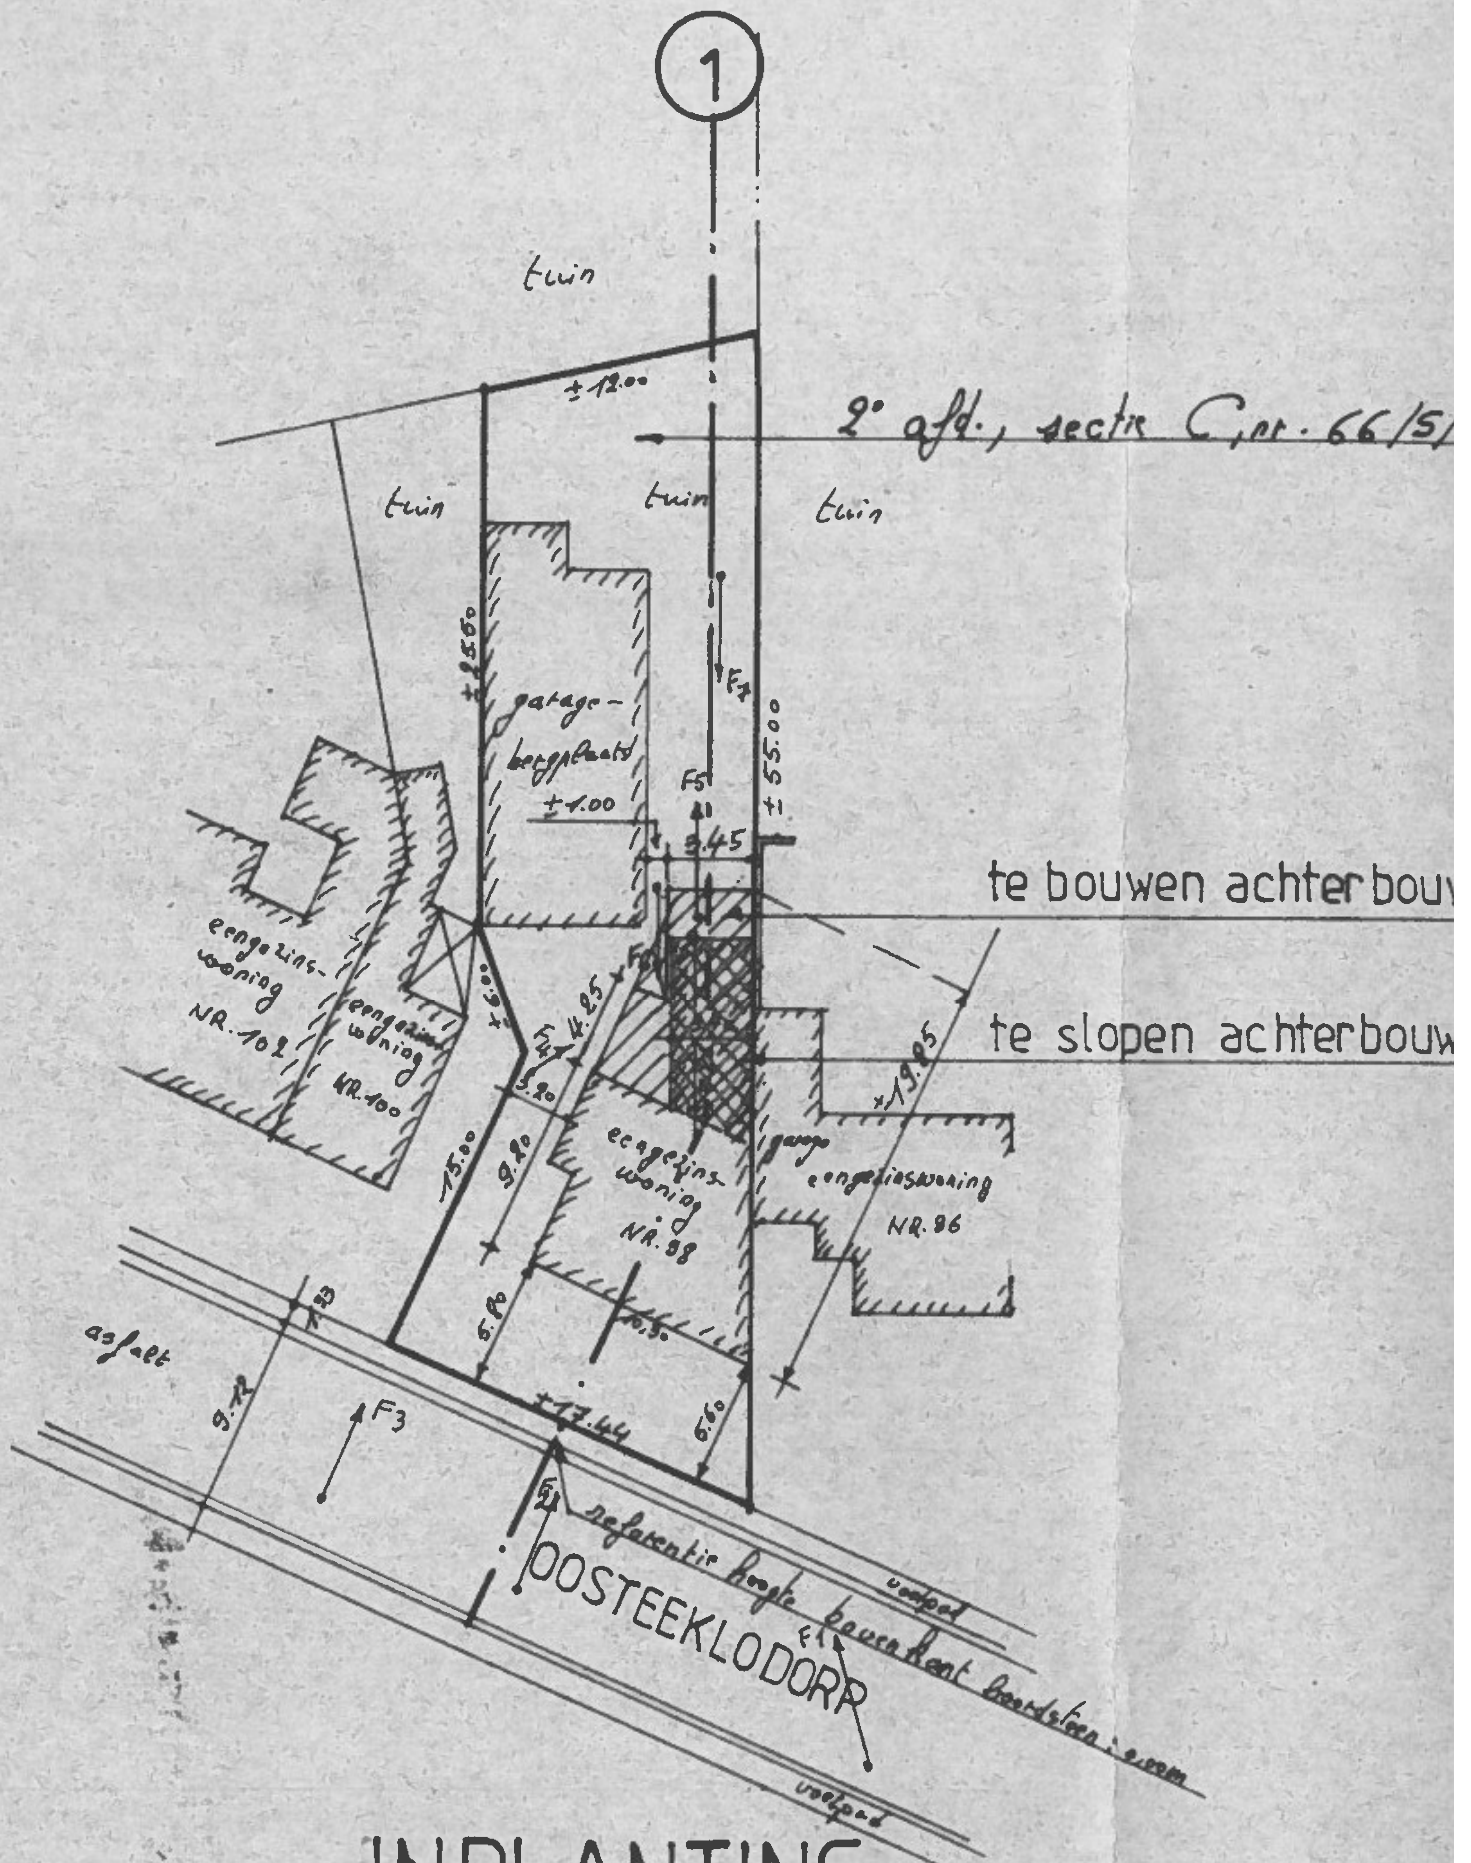

INPLANTING
SCHAAL: 1/500.