


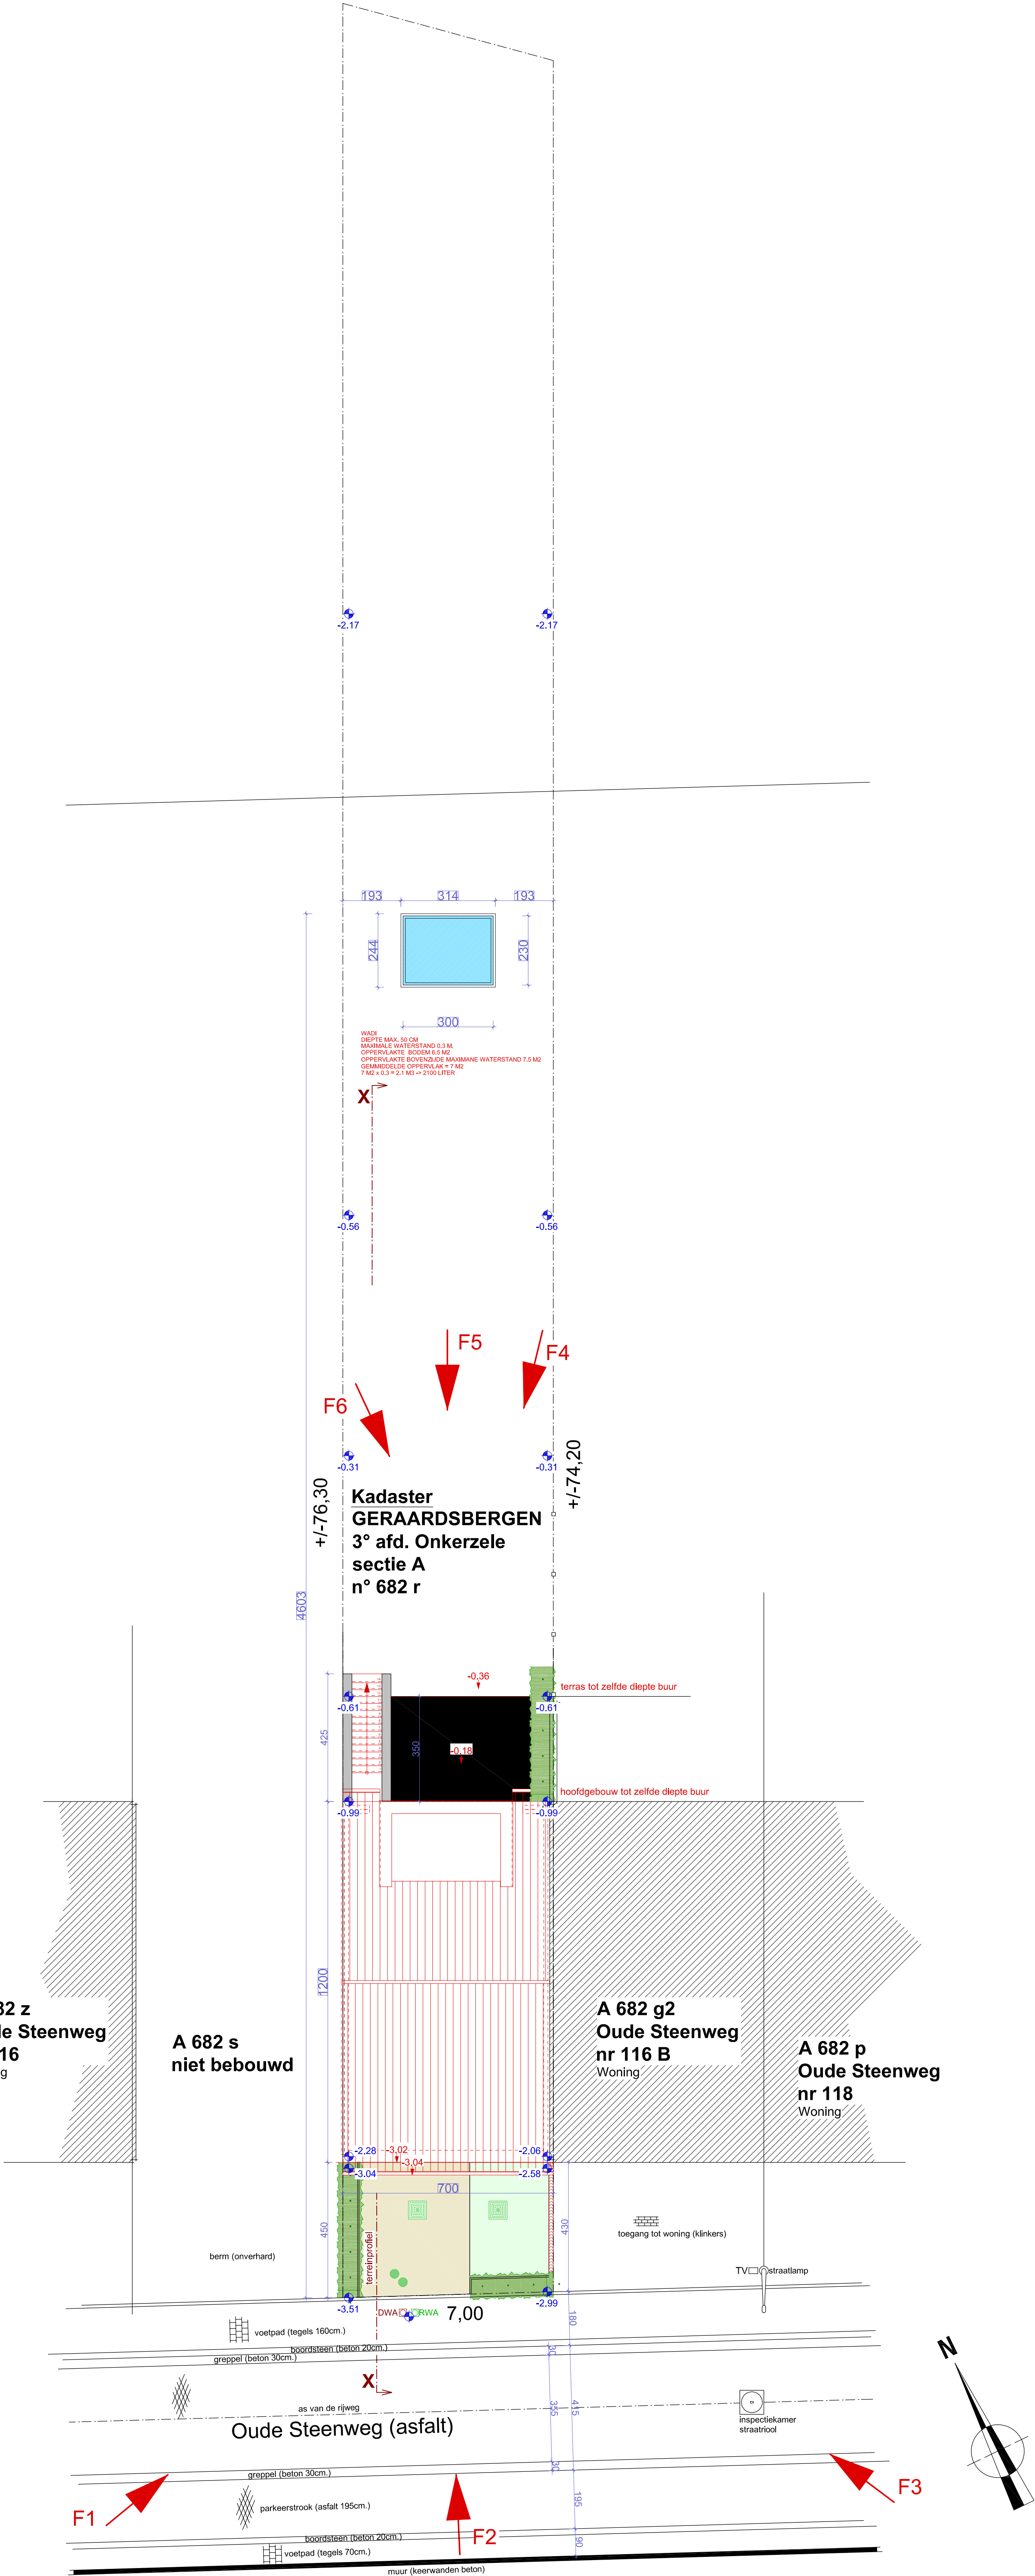

INPLANTING

x.xx niveau bestaande
x.xx niveau nieuw

Inplanting

NTWRPTLR DE RO		ONTWERPATELIER DE RO BVBA
ARCHITECT		FILIP DE RO
INTERIEURARCHITECT		PASCAL DE RO
DE AANVRAGER OPDRACHT		EDINGSESTEENWEG 429 9400 DENDERWINDEKE TEL 054 515 100 www.ontwerpatelierdero.be info@ontwerpatelierdero.be
TEKENING v231005 SCHAAL 1/100		BTW BE 0863 083 036
BA REVISIE		0 A B C D E F G H I J K L M

