

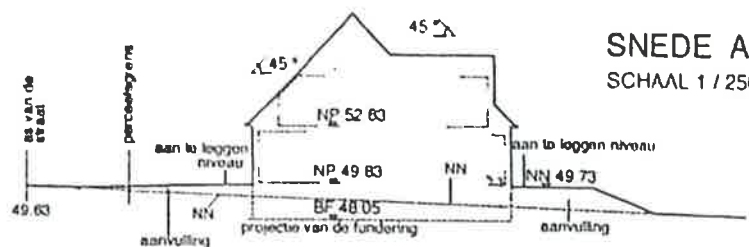


Sectie : C Nummers : 29/E en 35 delen lot 3a + 3b

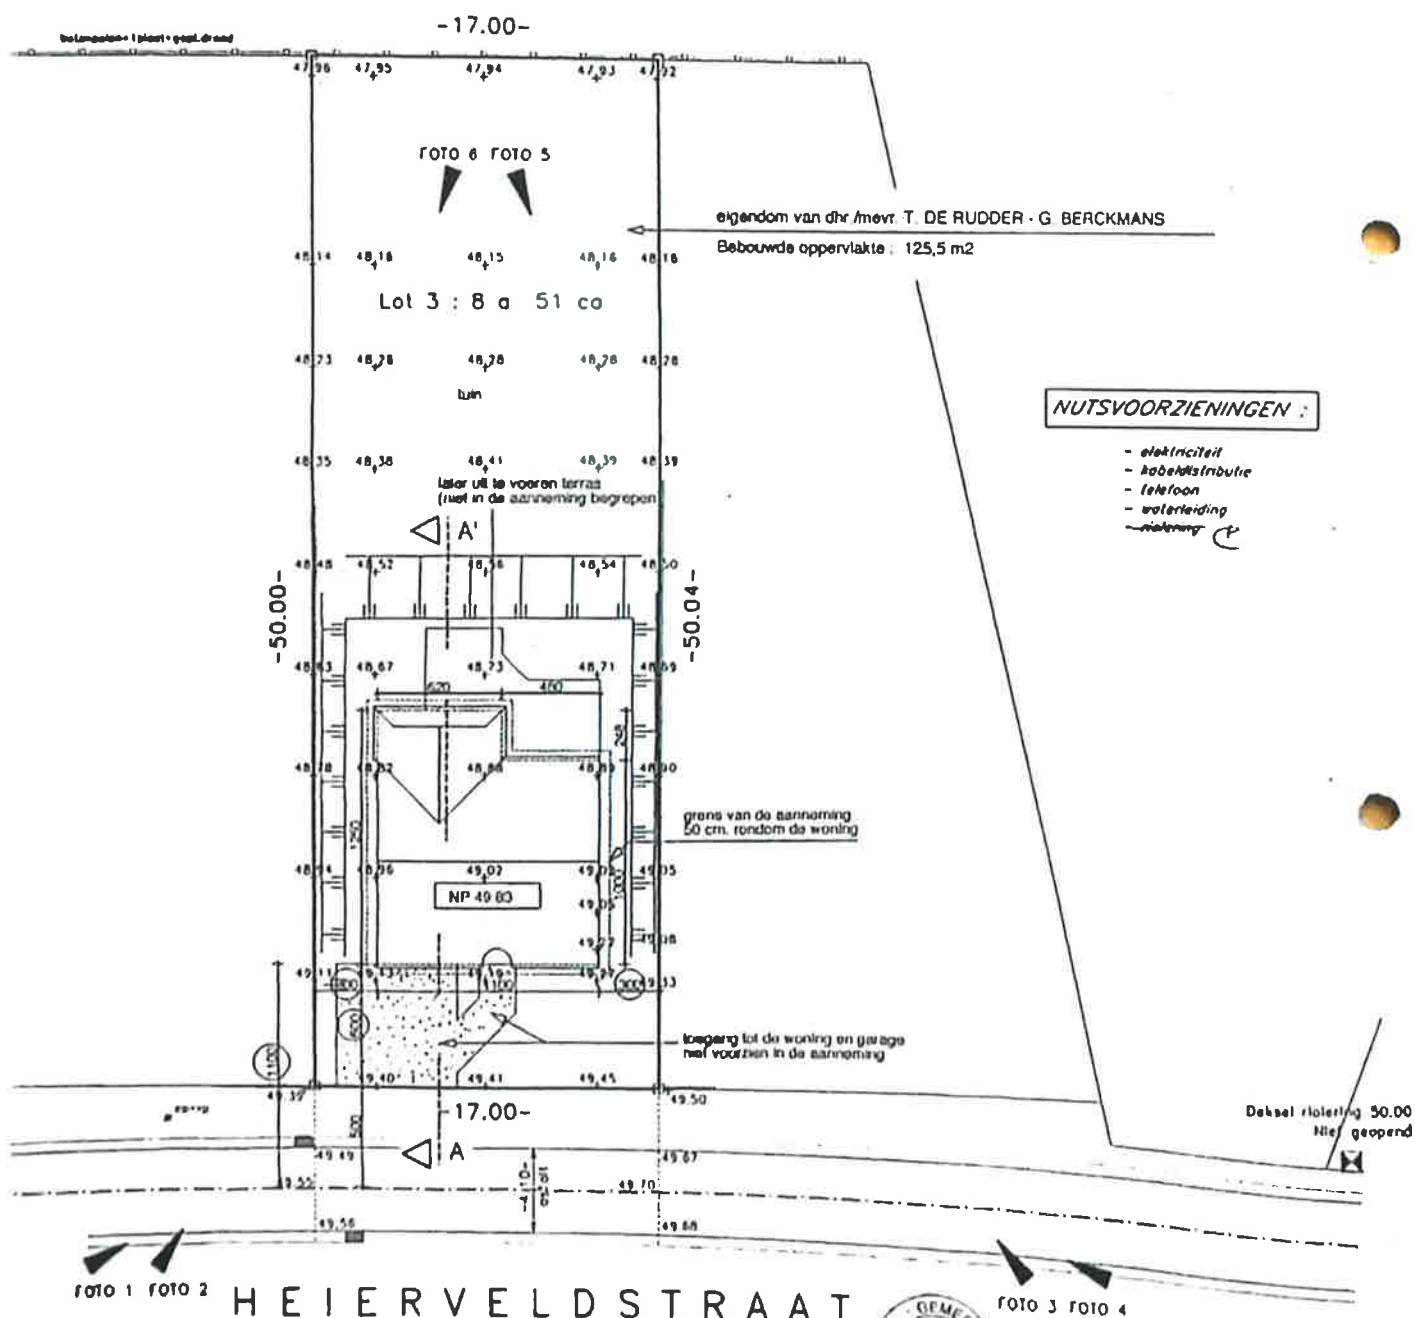

SNEDE A - A'
SCHAAL 1 / 250

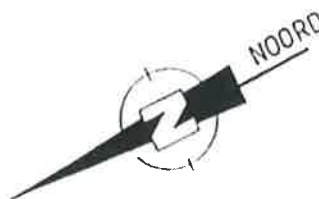

H E I E R V E L D S T R A A T

INPLANTINGSPLAN

SCHAAL 1 / 250







$$\frac{\Delta}{A}$$

gave/metselwerk

