



Lotissement de " LE CHACHI " (DVP 2407)

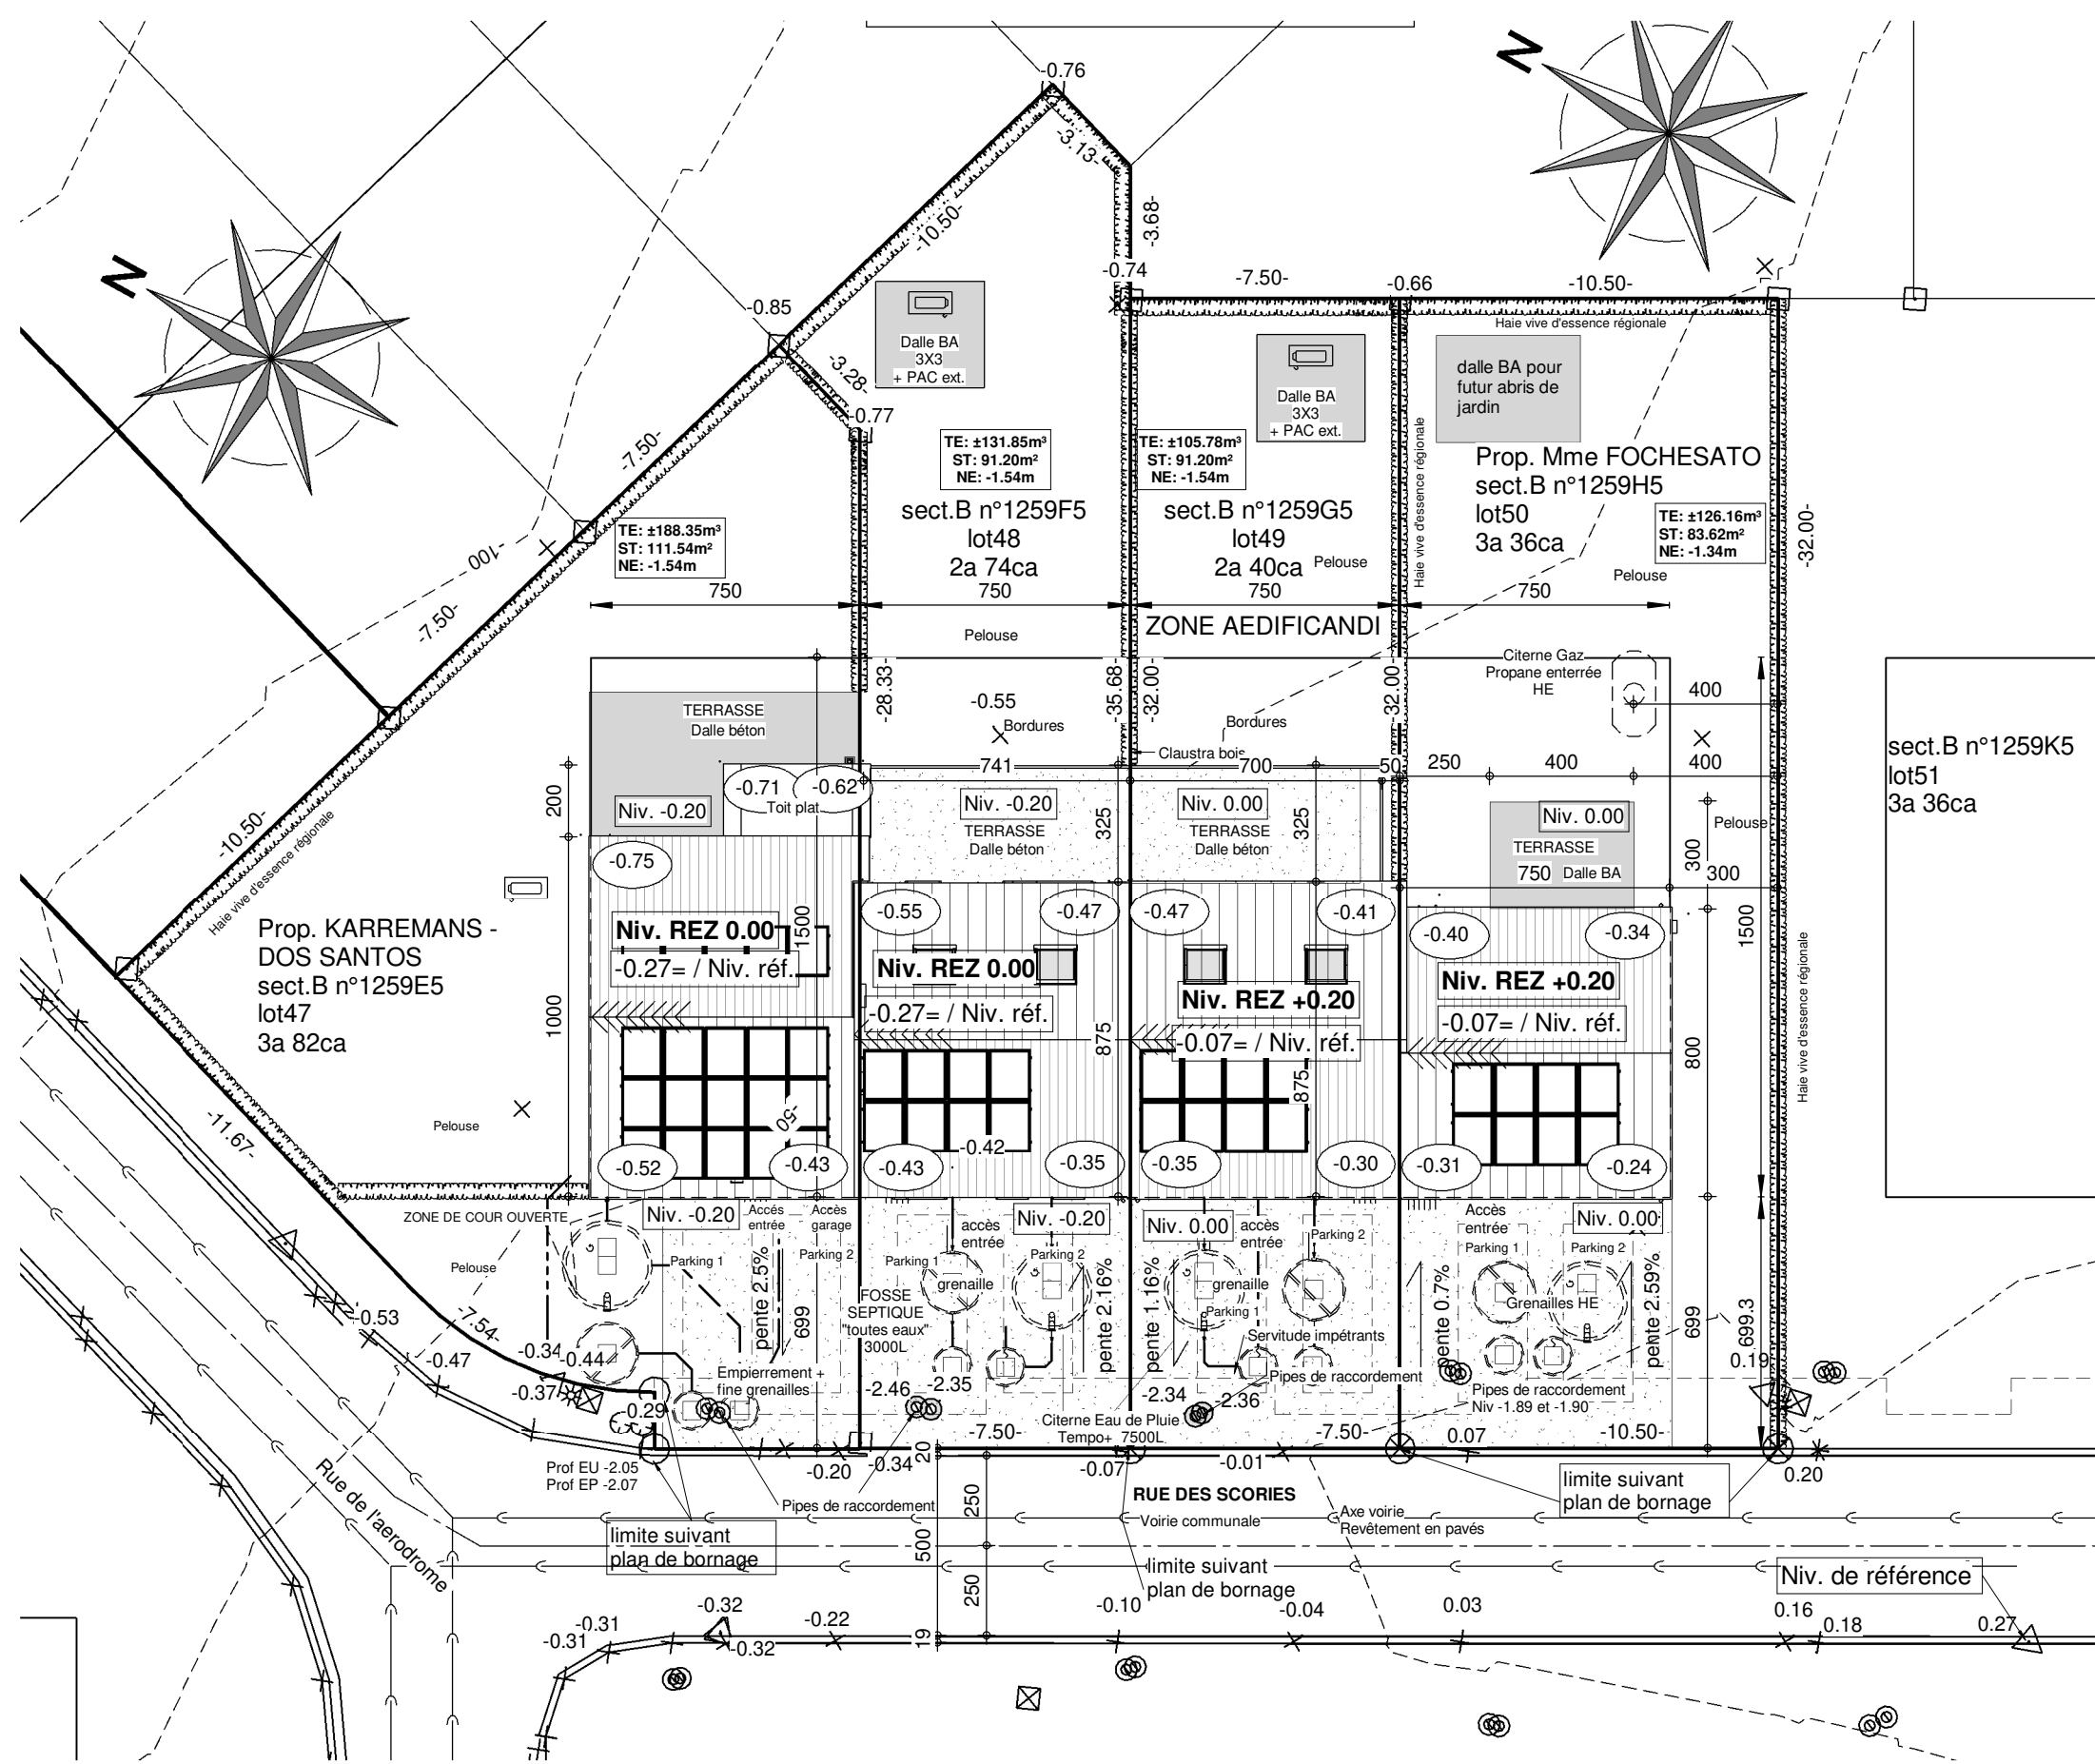


IMPLANTATION

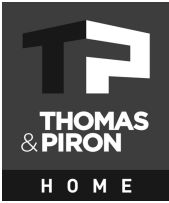


PERMIS- 40537-38/STMU/GOJ/MACA			
Date :	15/10/2024	Echelle :	1/200


PERMIS D'URBANISME HABAY LA NEUVE LE CHACHI LOTS 48 & 49 HABAY LOT 49

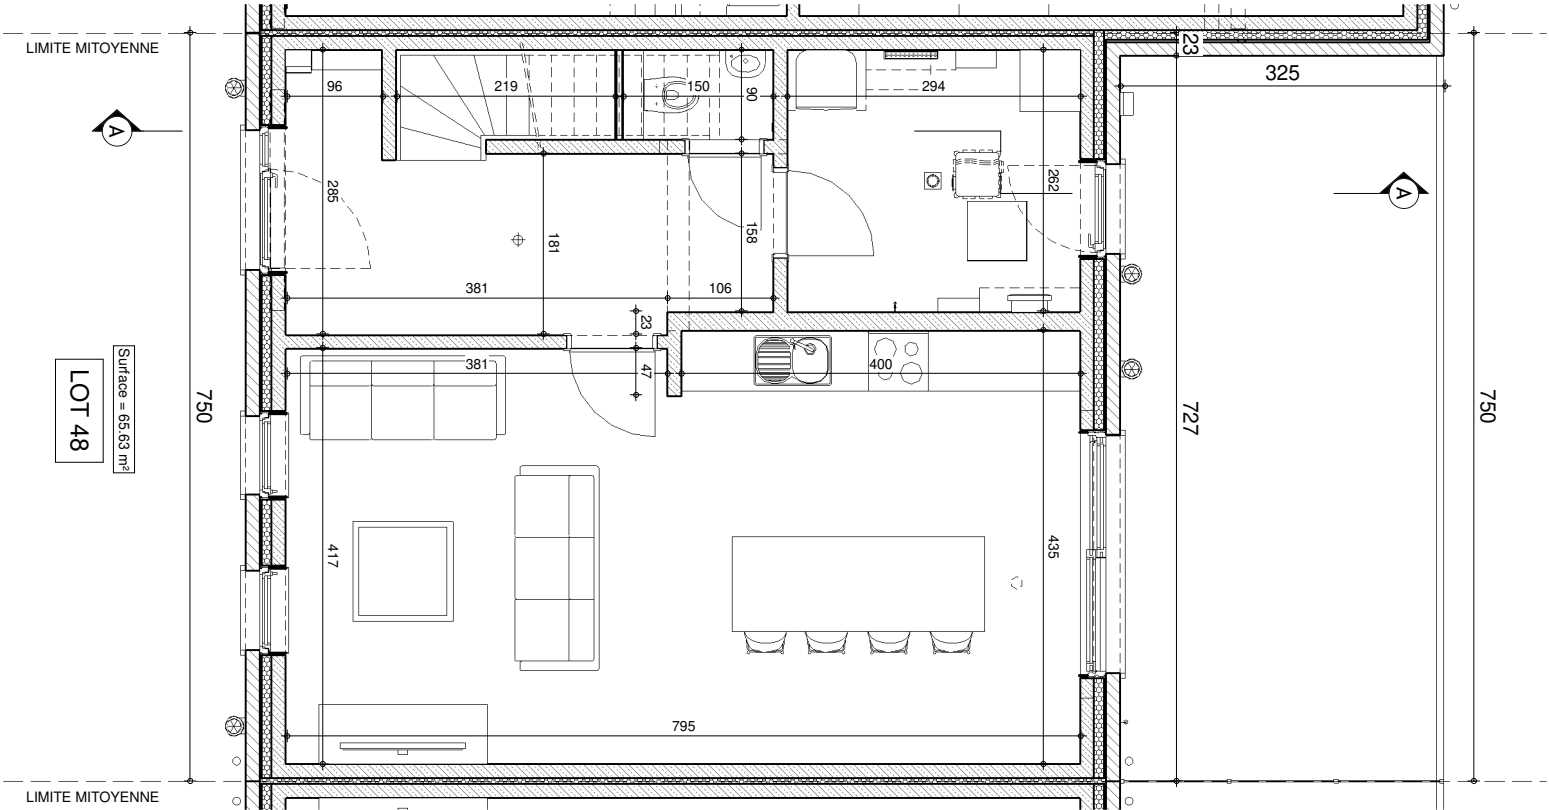

REZ-DE-CHAUSSEE

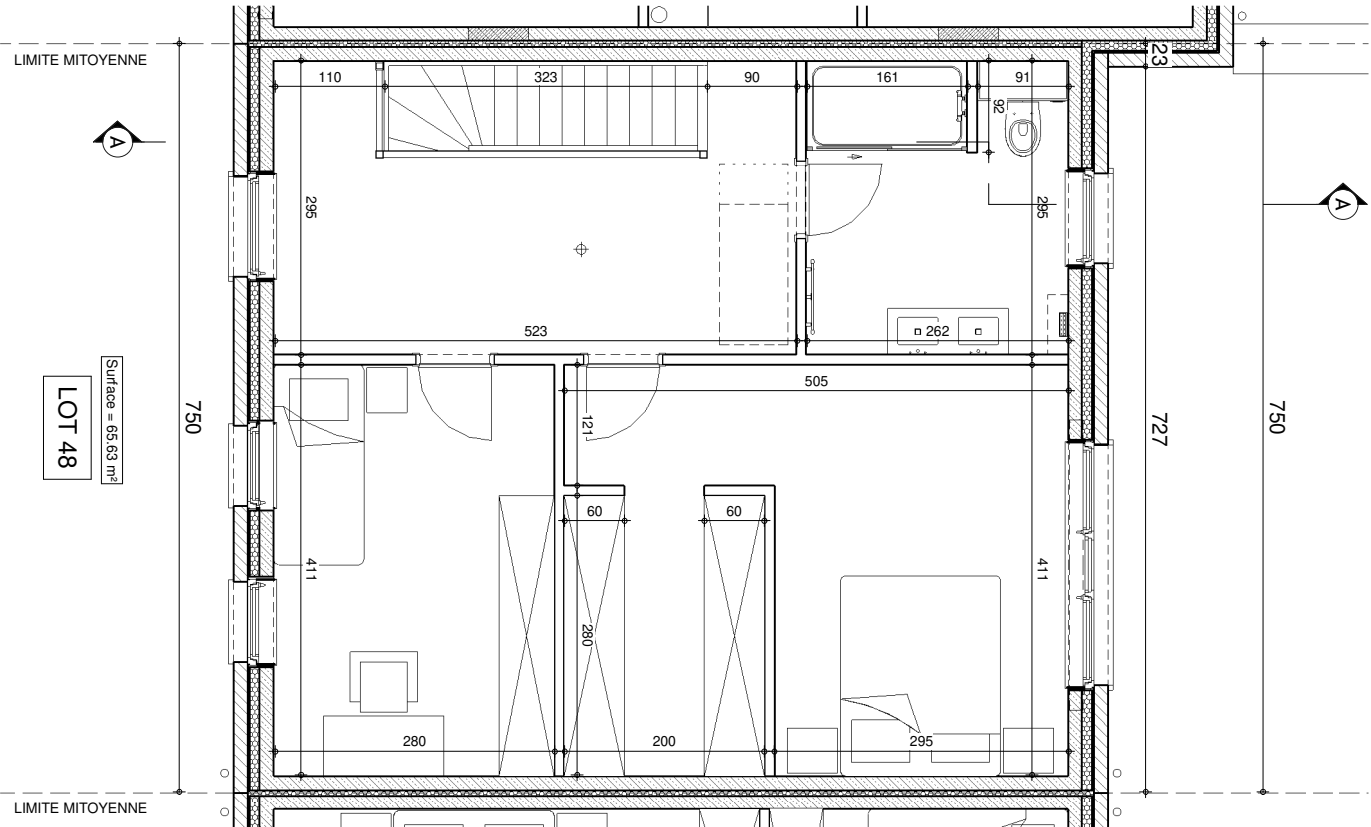

ETAGE

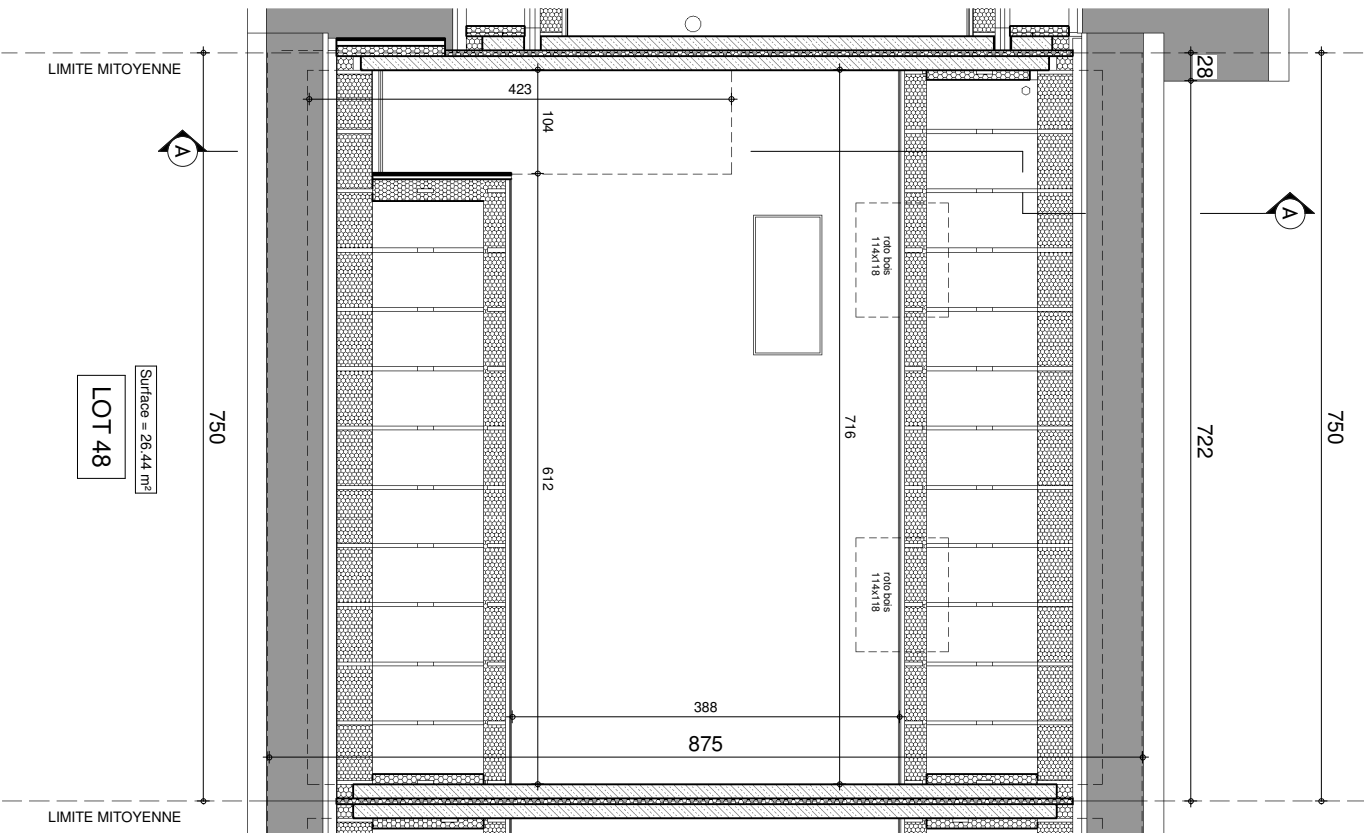


COMBLES



PERMIS: 40537-38/STNU/GOU/MACA	
Date :	15/10/2024
Echelle :	1/75

Lotissement de " LE CHACHI " (DVP 2407)

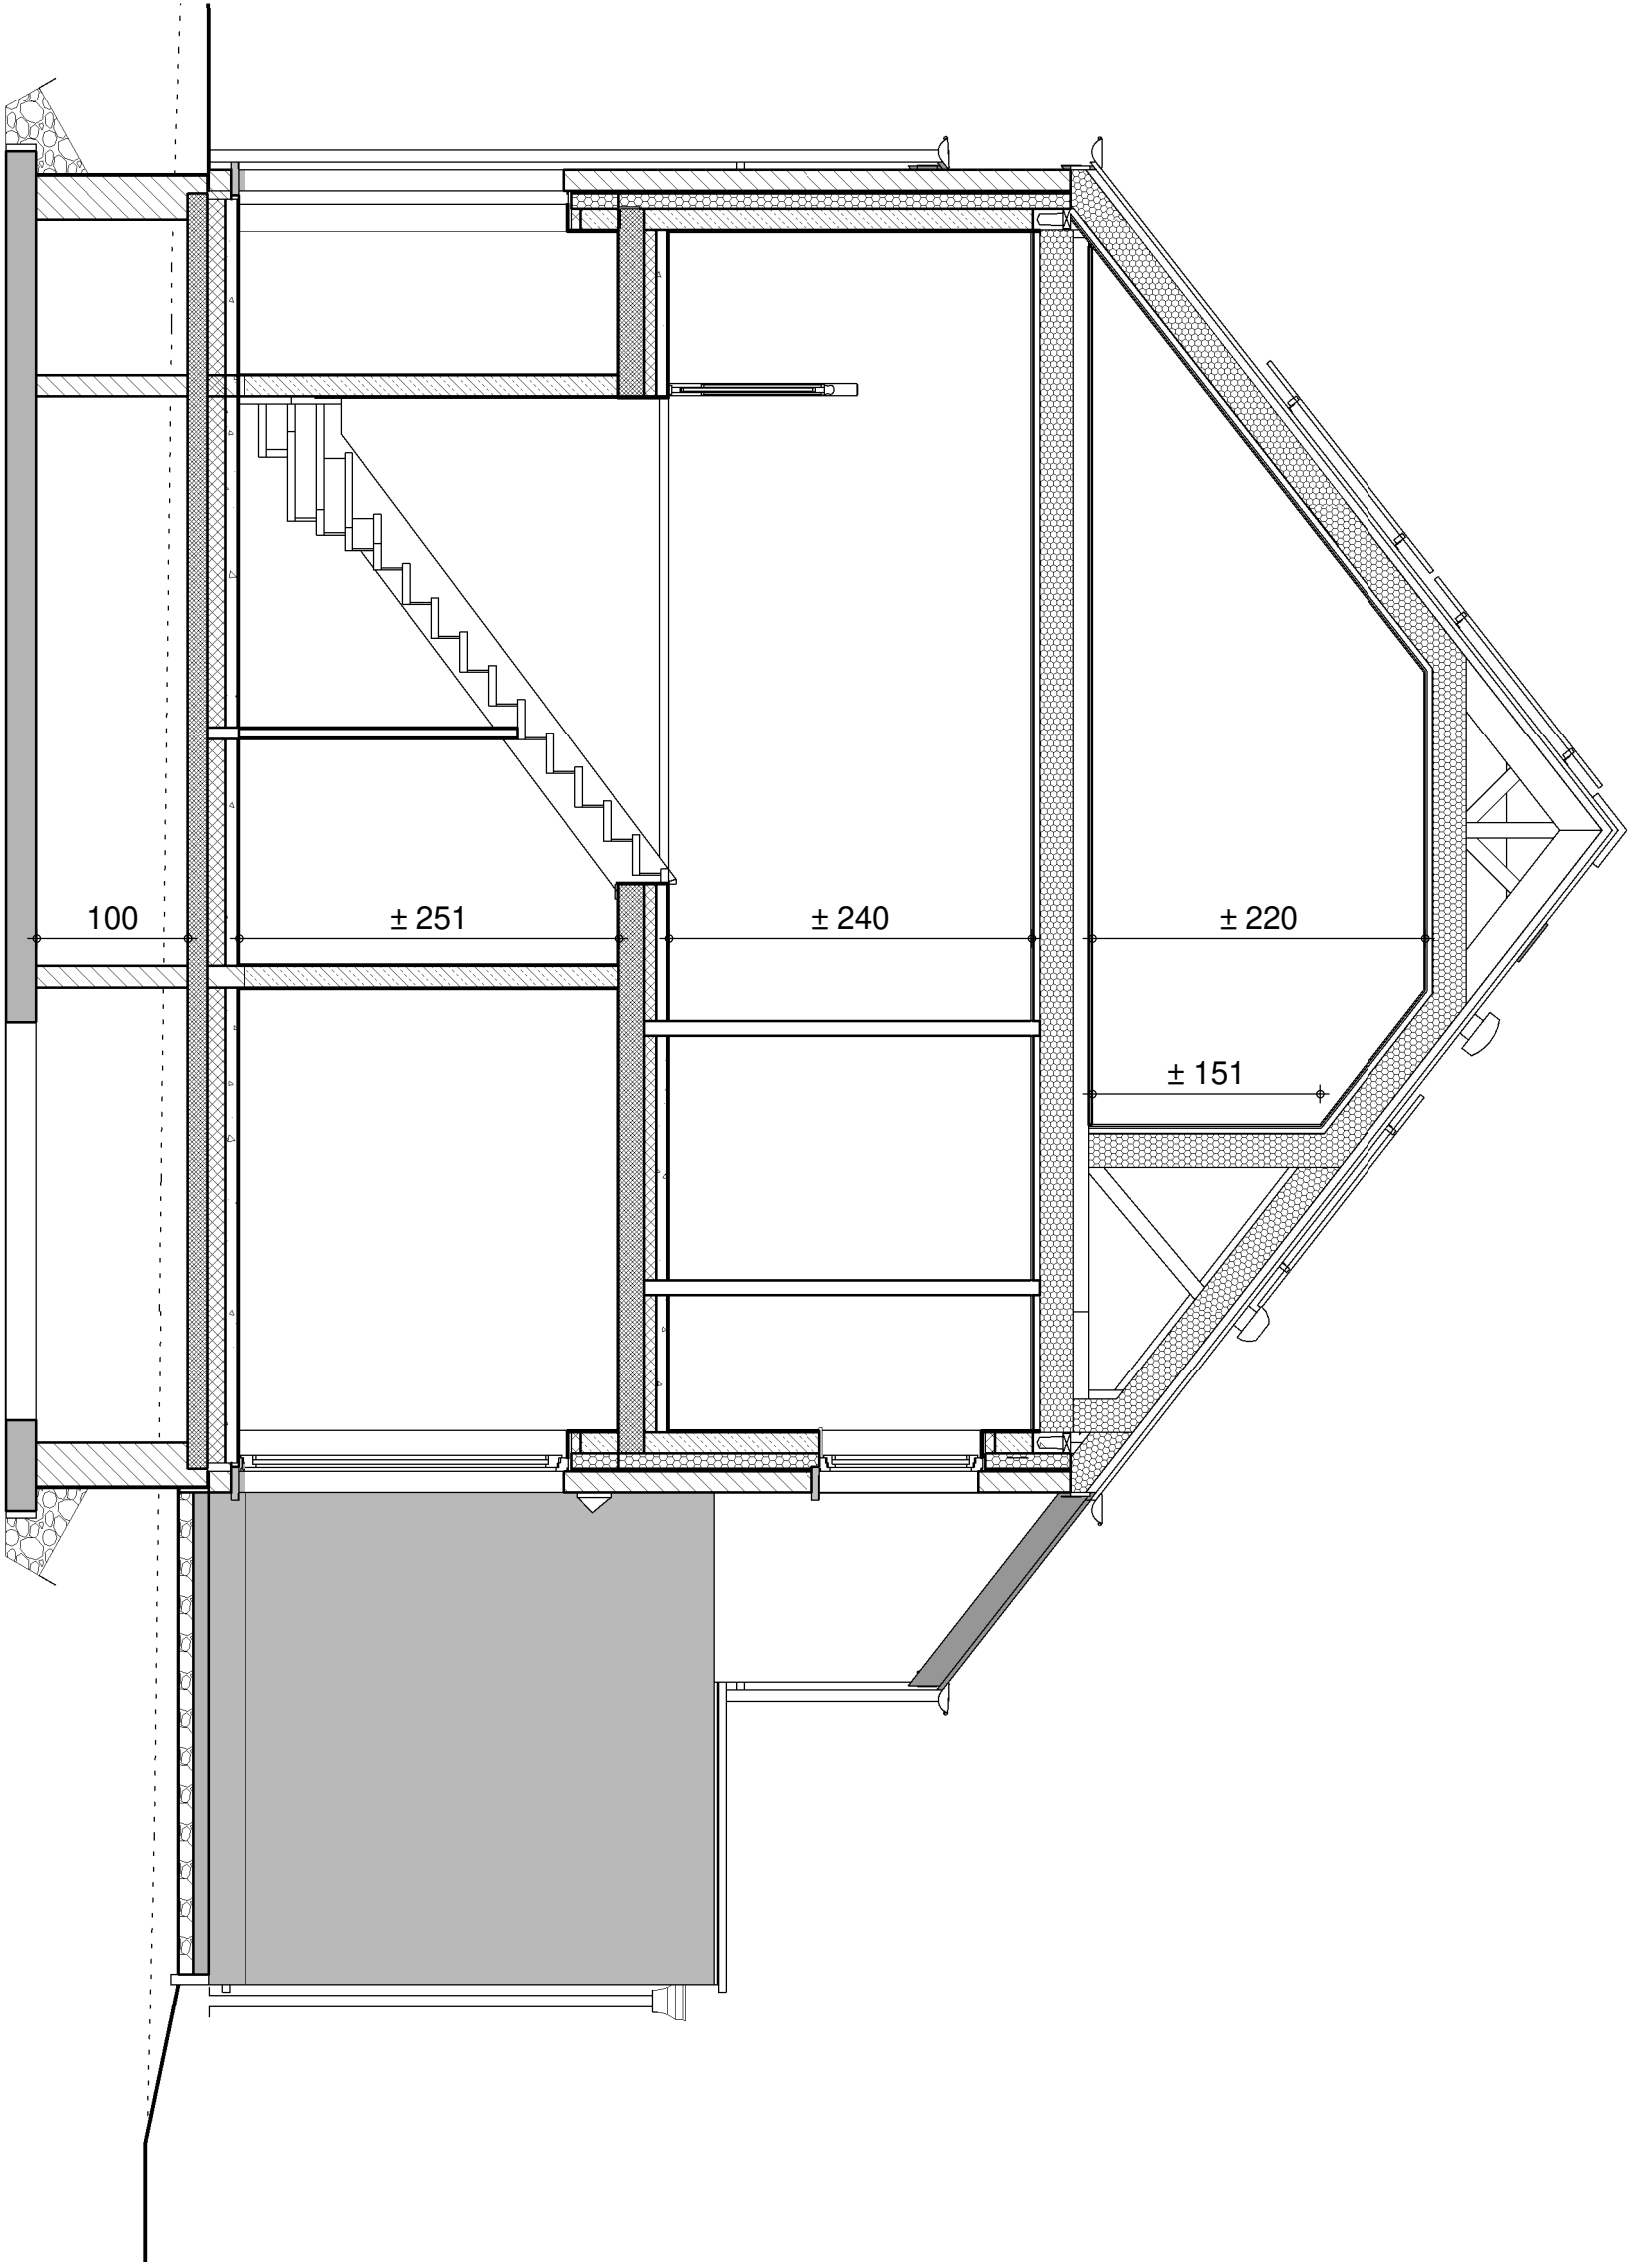



LOT 48

COUPE AA



PERMIS- 40537-38/STMU/GOJ/MACA		
Date :	15/10/2024	Echelle :
		1/50

Lotissement de " LE CHACHI " (DVP 2407)

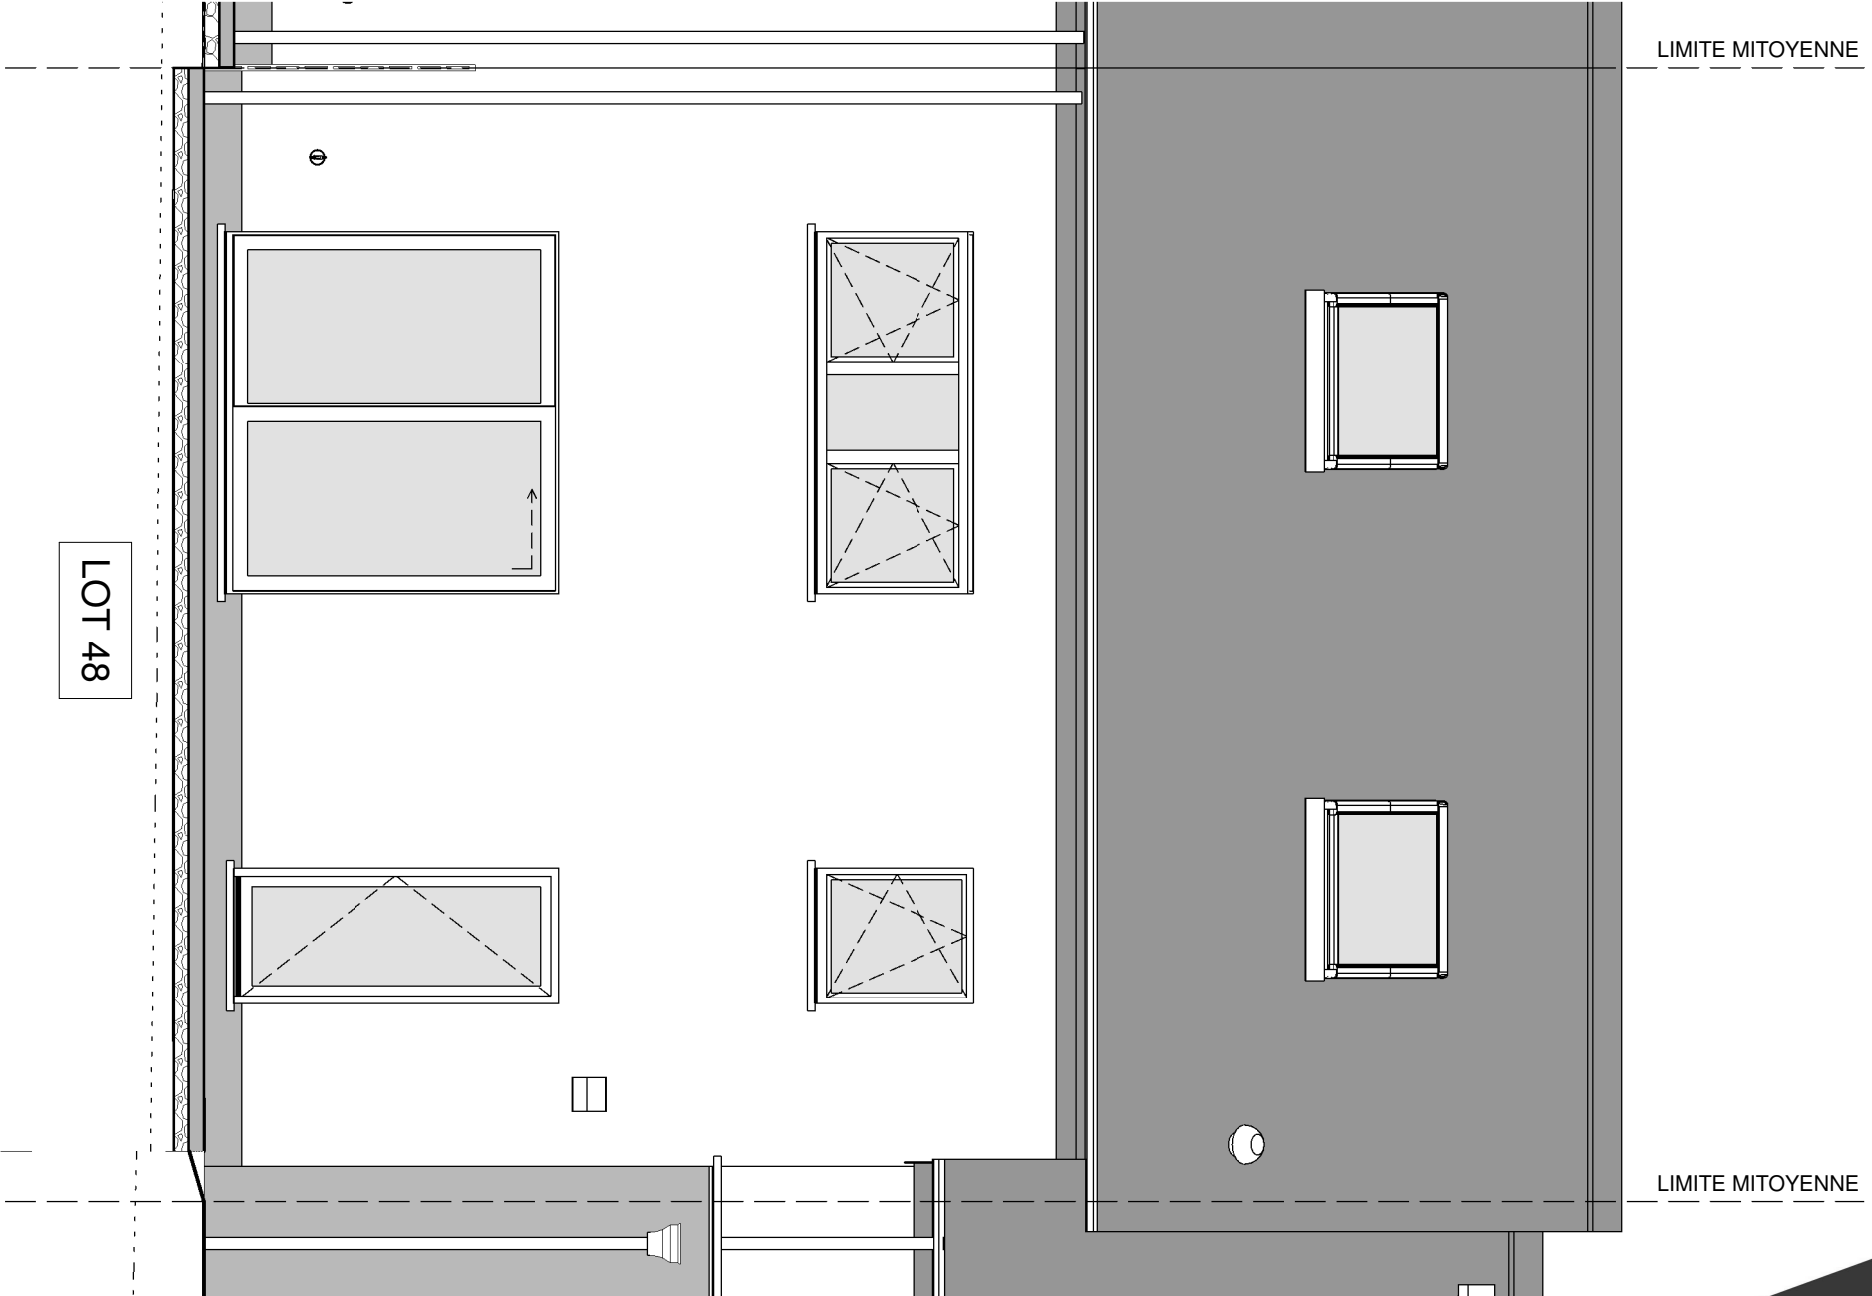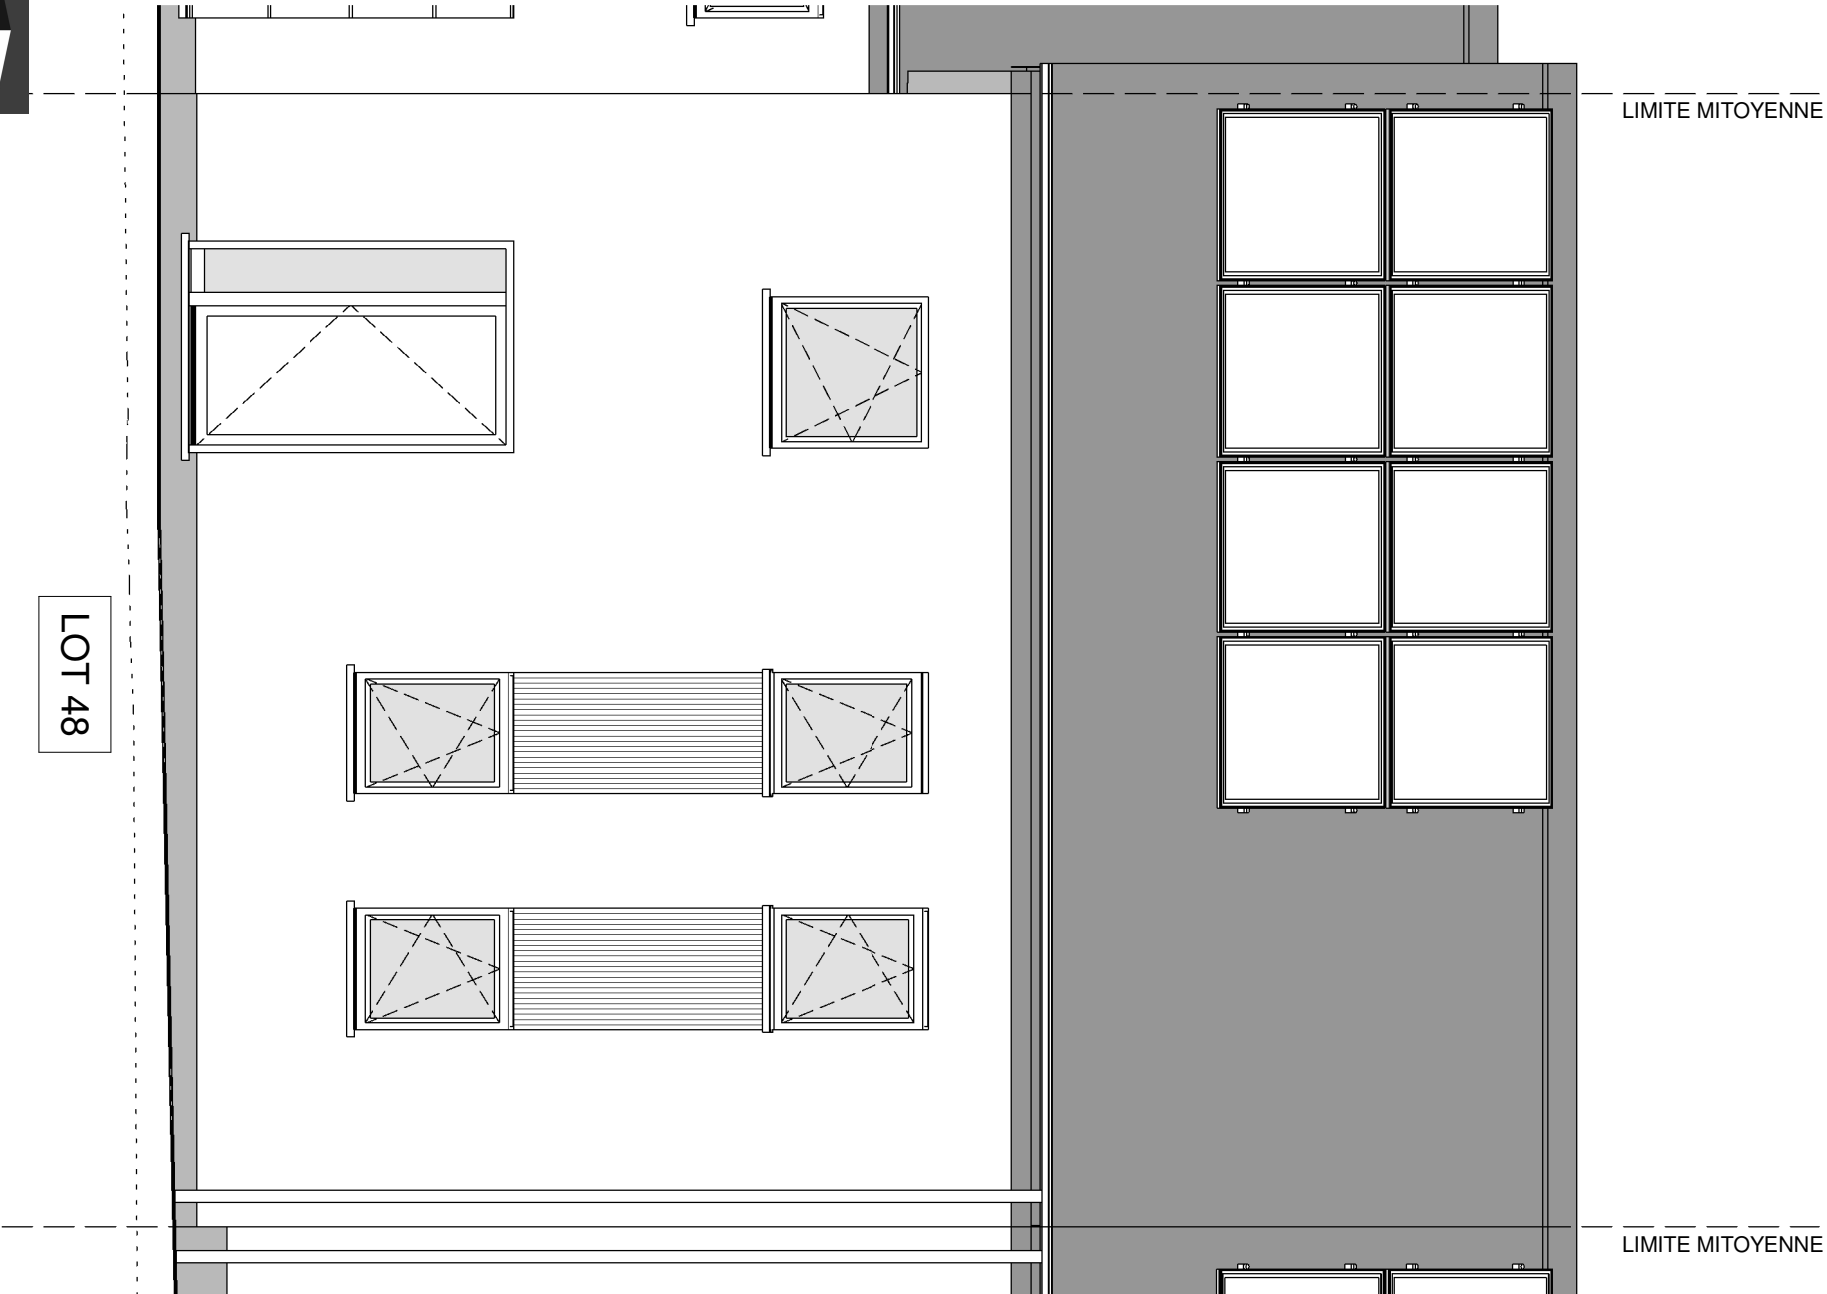

FACADE AVANT

FACADE ARRIERE

PERMIS- 40537-38/STMU/GOJ/MACA	Date :	15/10/2024	Echelle :	1/50
--------------------------------	--------	------------	-----------	------