


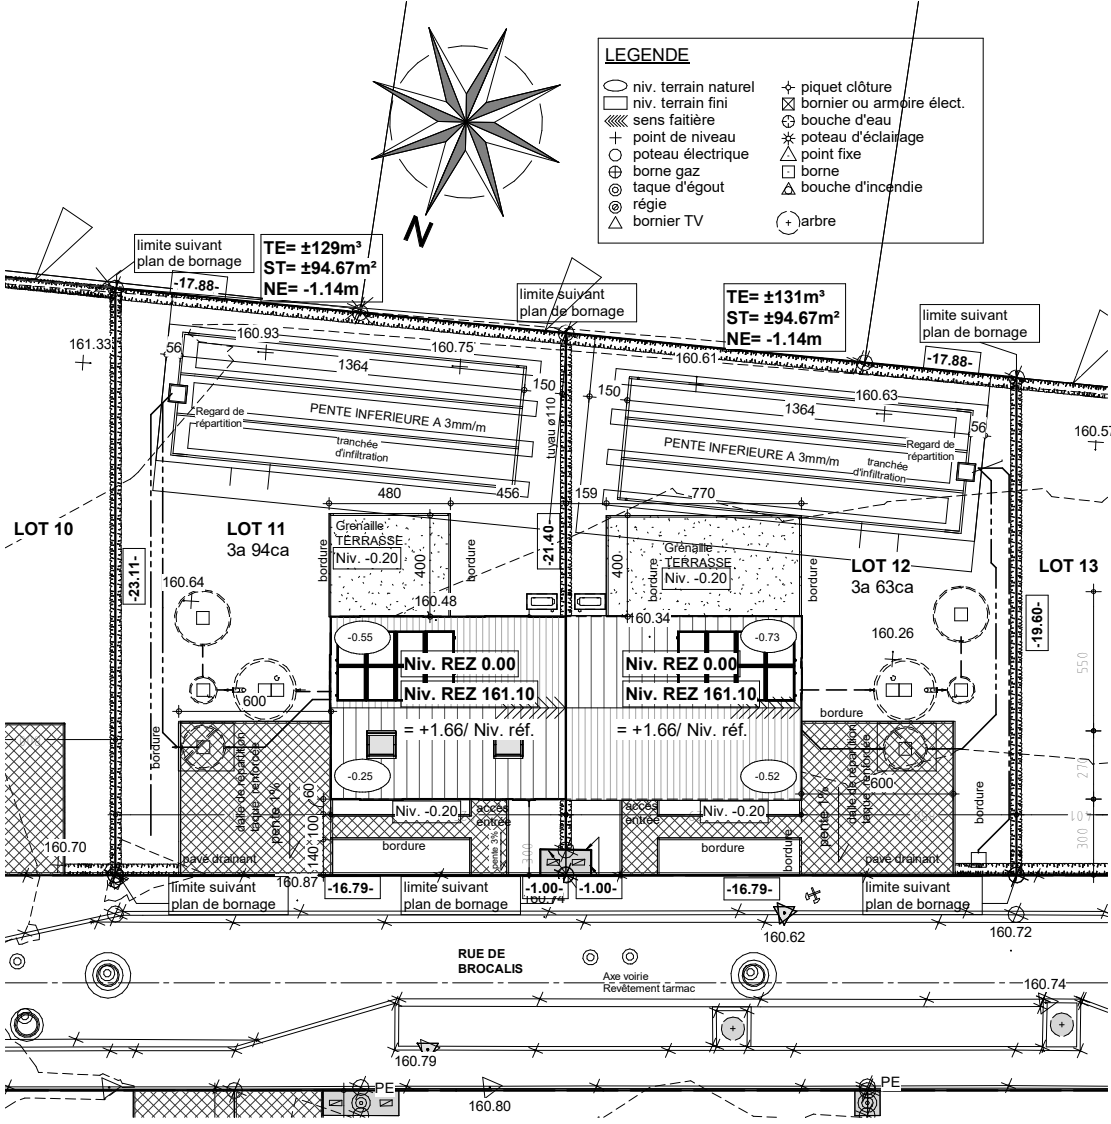
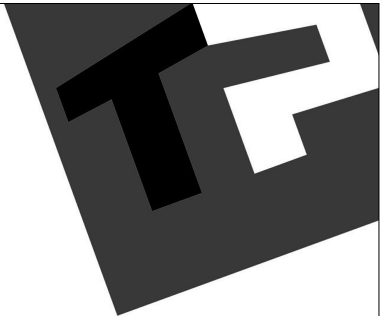


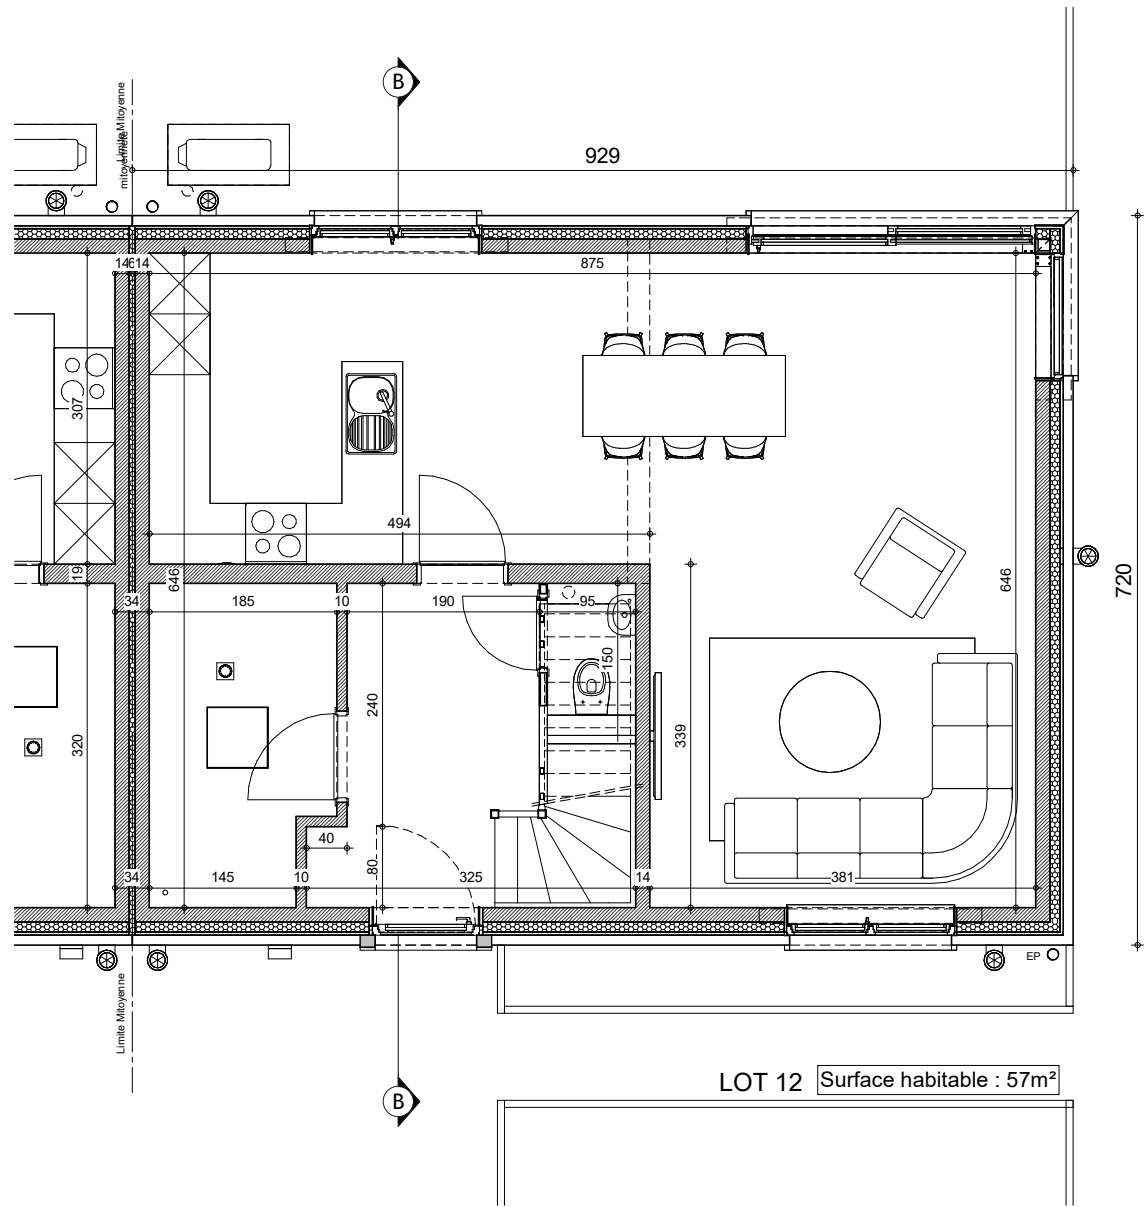

IMPLANTATION


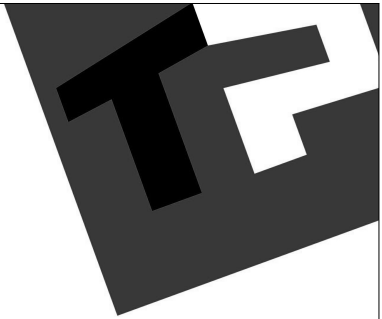


REZ-DE-CHAUSSEE

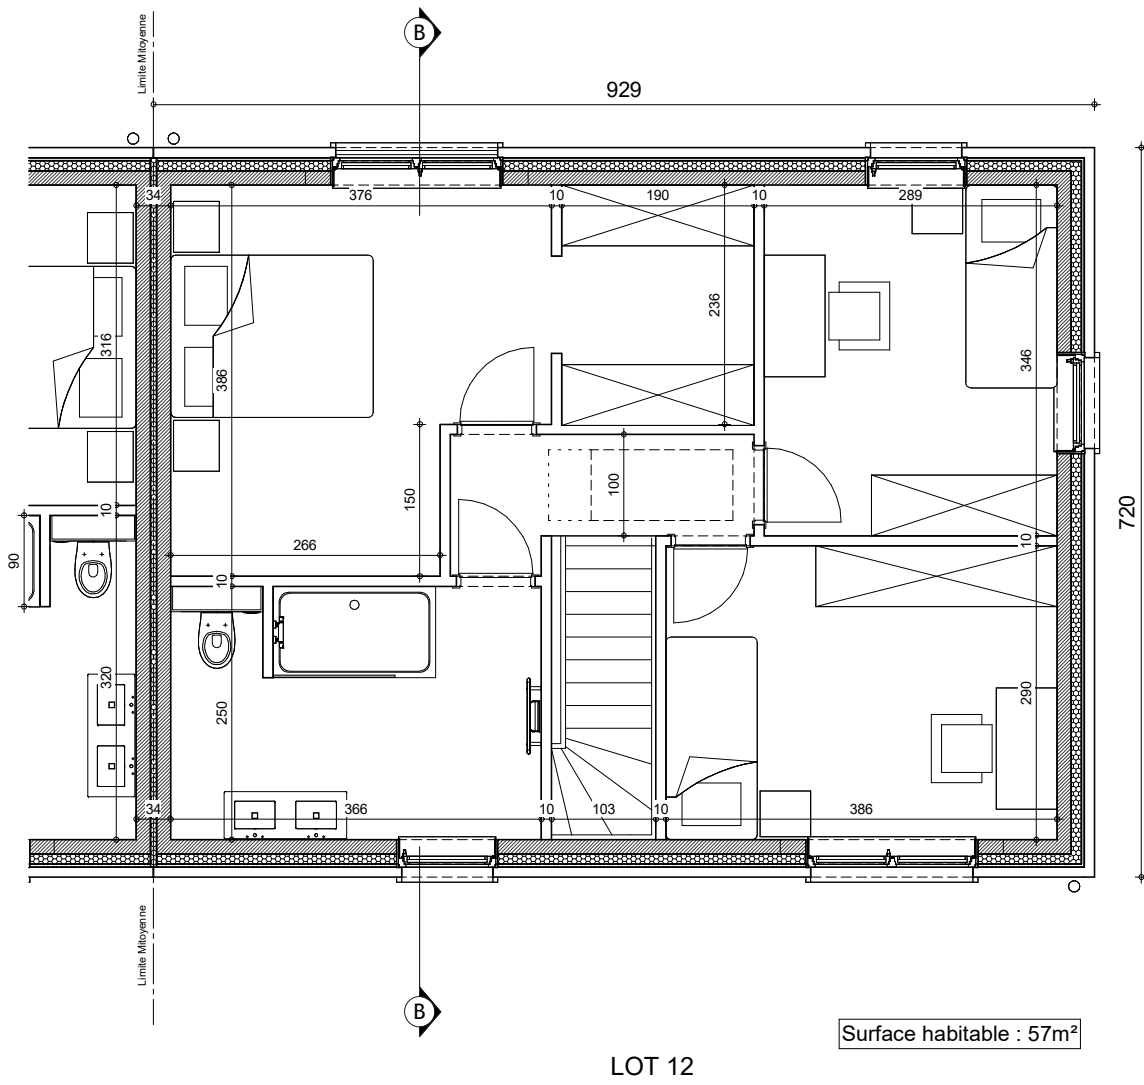

ETAGE




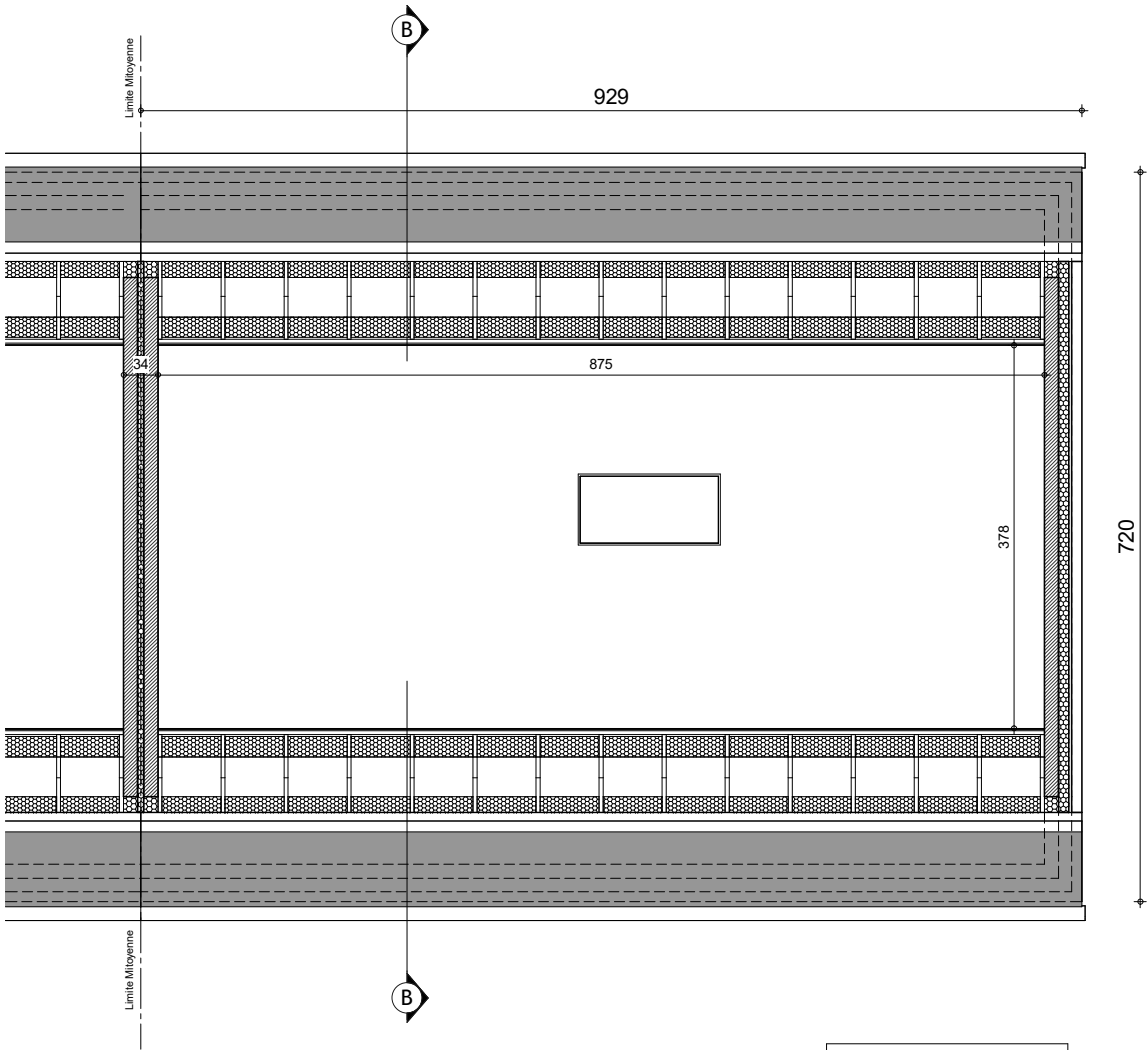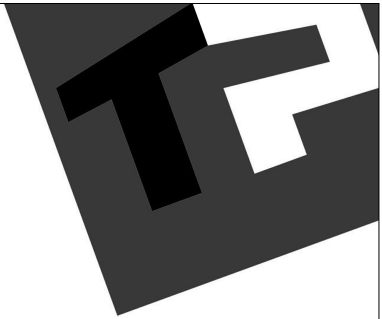

LOT 12

Surface habitable : 33m²

GRENIER

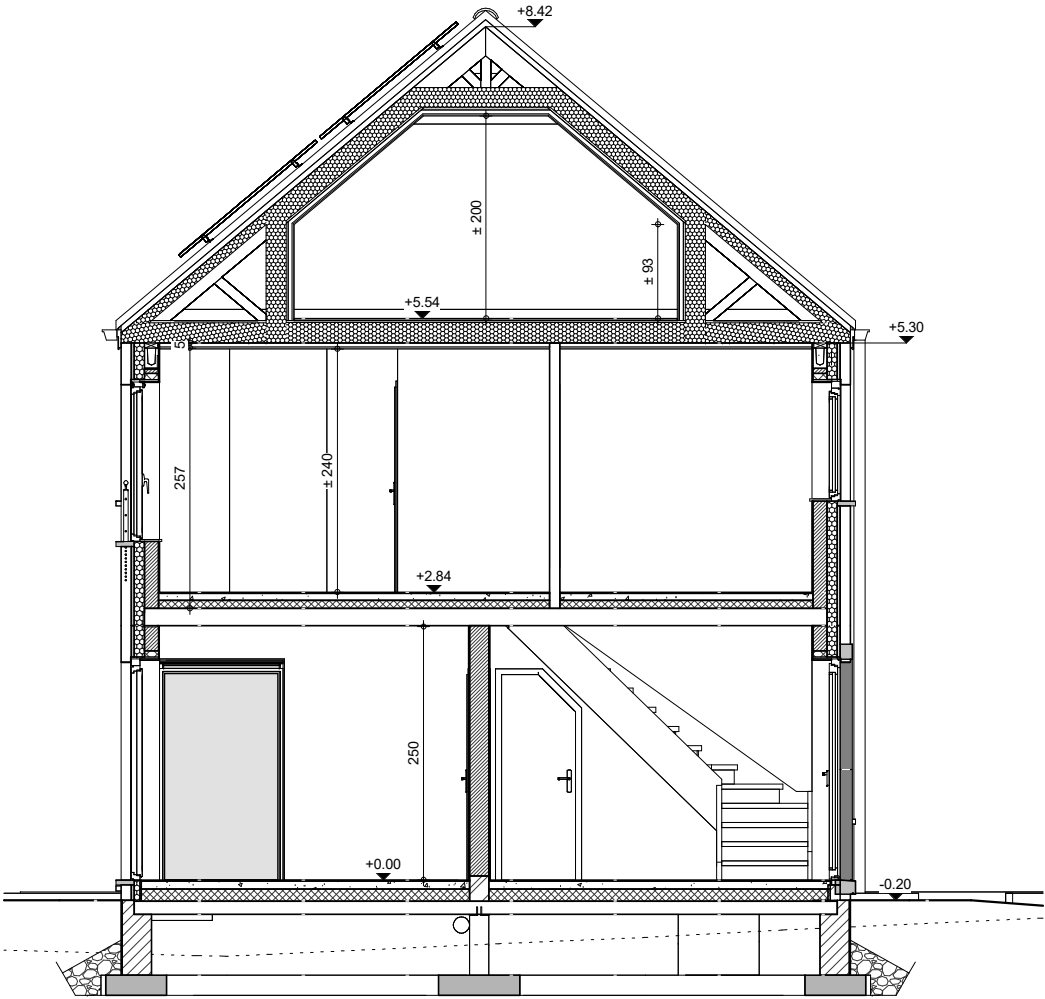

LOT 12

COUPE BB





AP-----.01- 40877/78/SEMI			
Date :	03/04/2025	Echelle :	1/75



FACADE AVANT



AP-----.01- 40877/78/SEMI			
Date :	03/04/2025	Echelle :	1/75

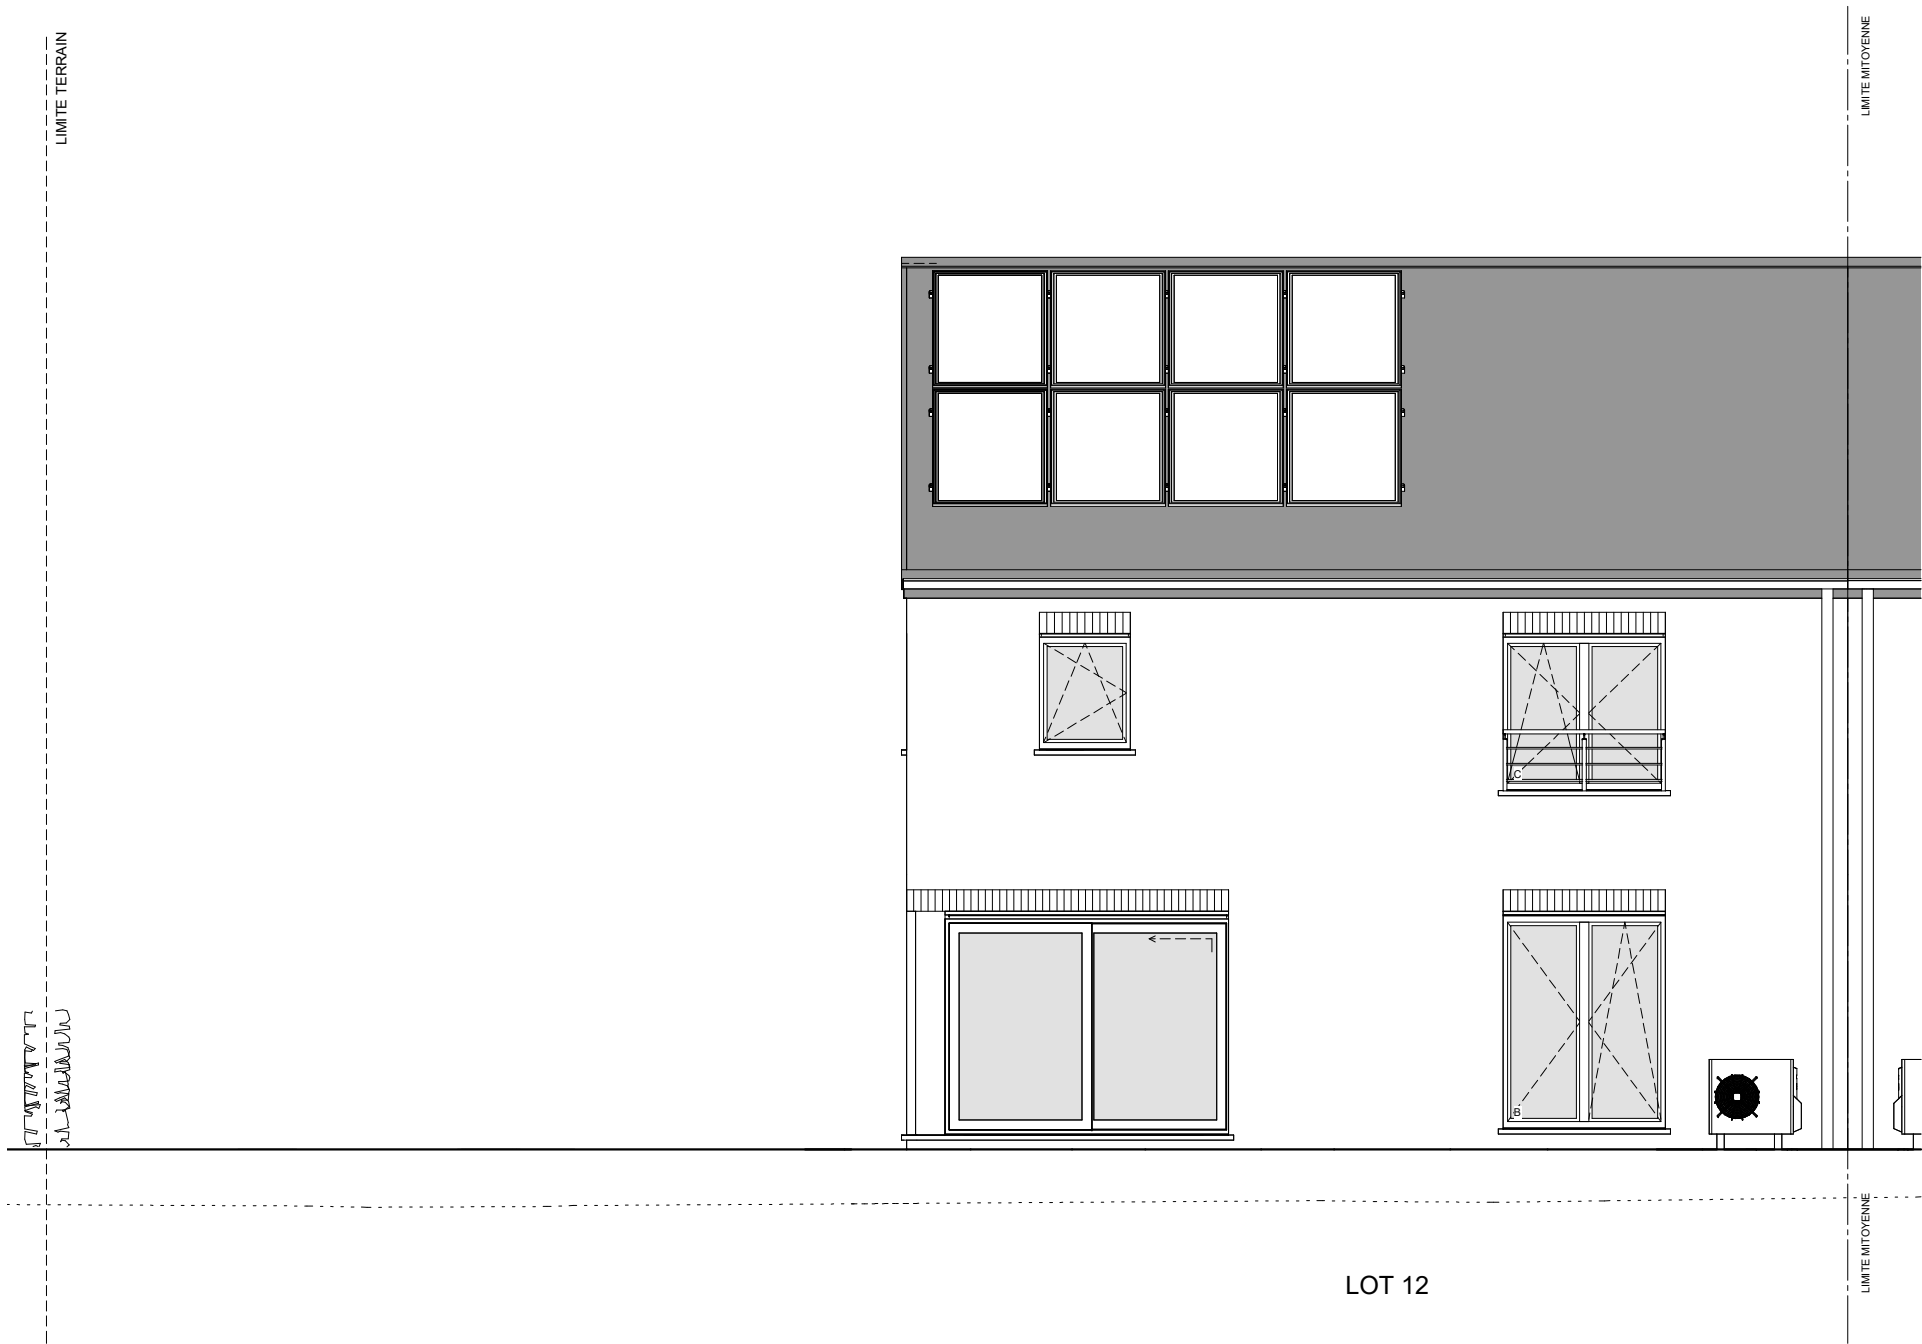
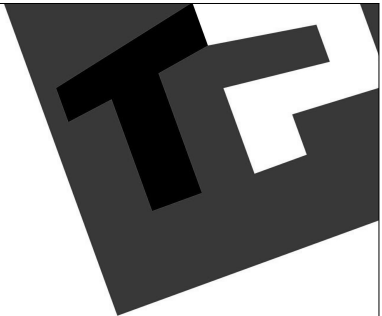


LOT 12

FACADE ARRIERE



AP-----.01- 40877/78/SEMI			
Date :	03/04/2025	Echelle :	1/75

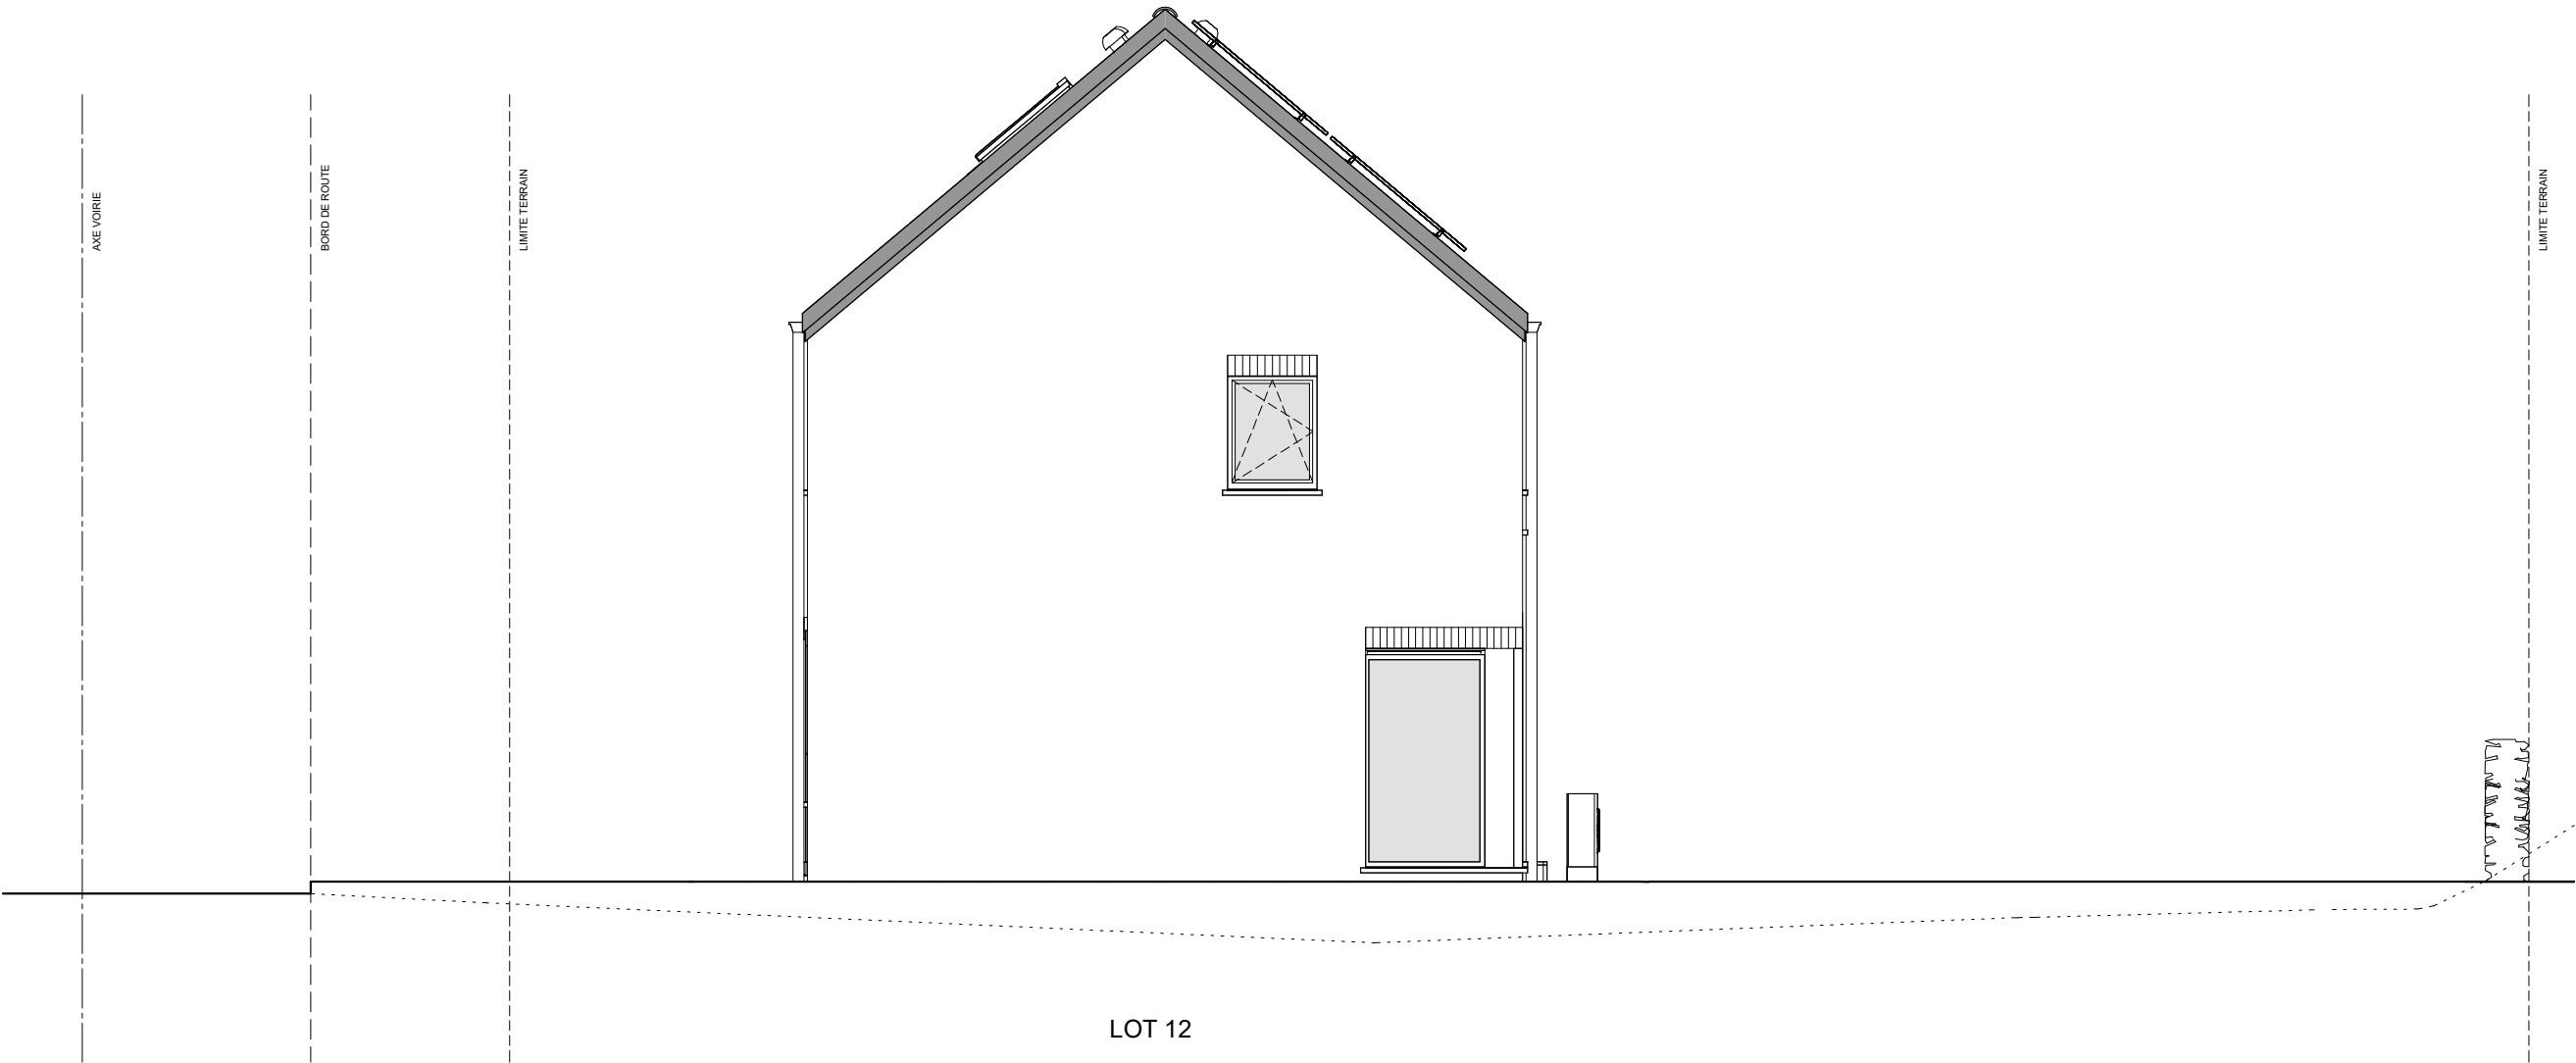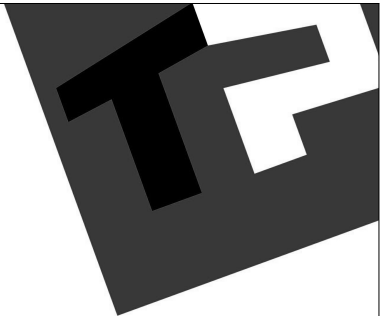

PIGNON DROIT



AP-----.01- 40877/78/SEMI			
Date :	03/04/2025	Echelle :	1/75