


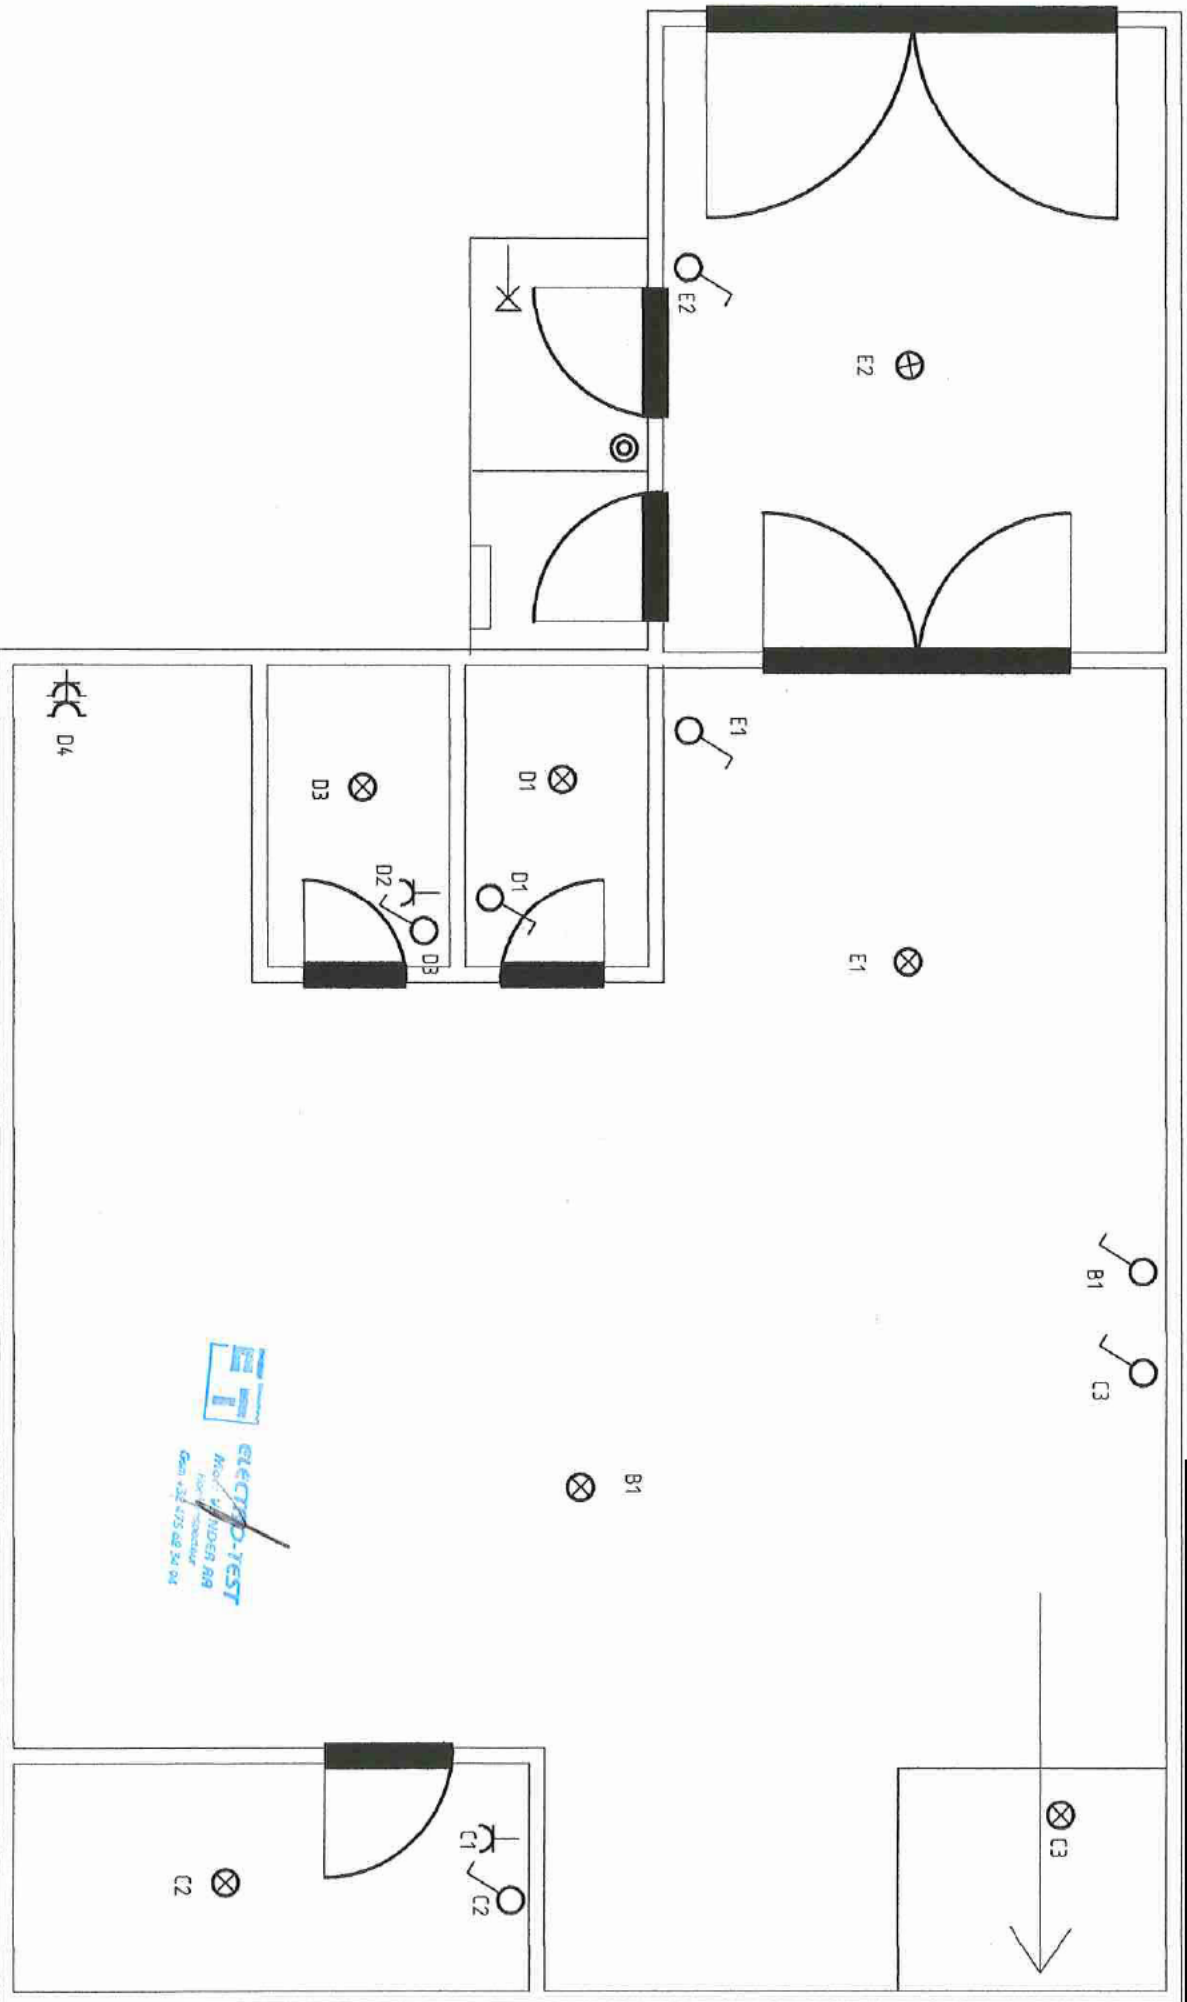


 


DEPOT

TABLEAU DEPOT

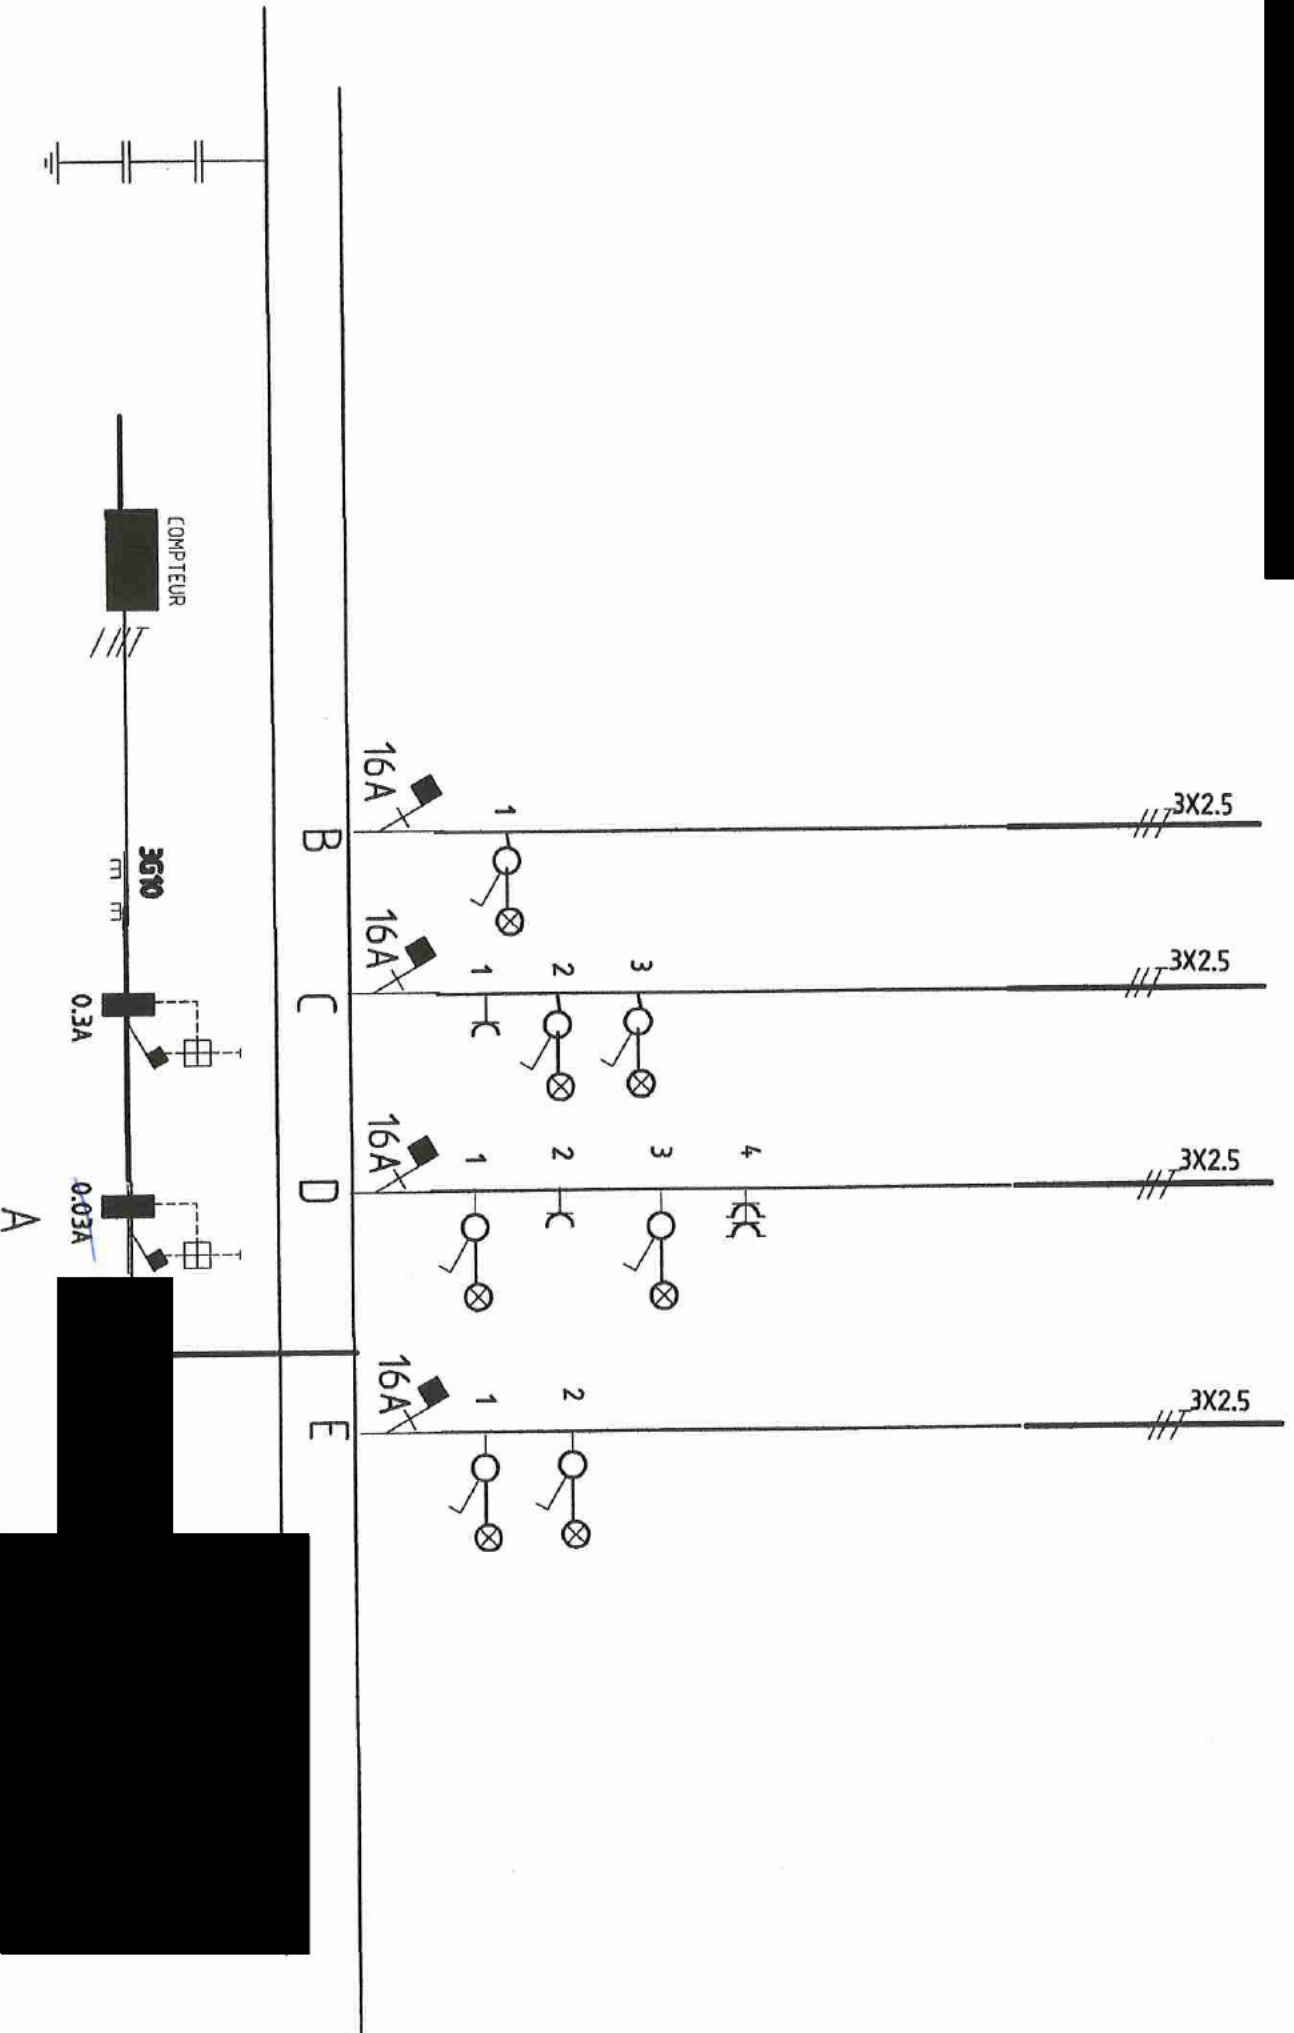

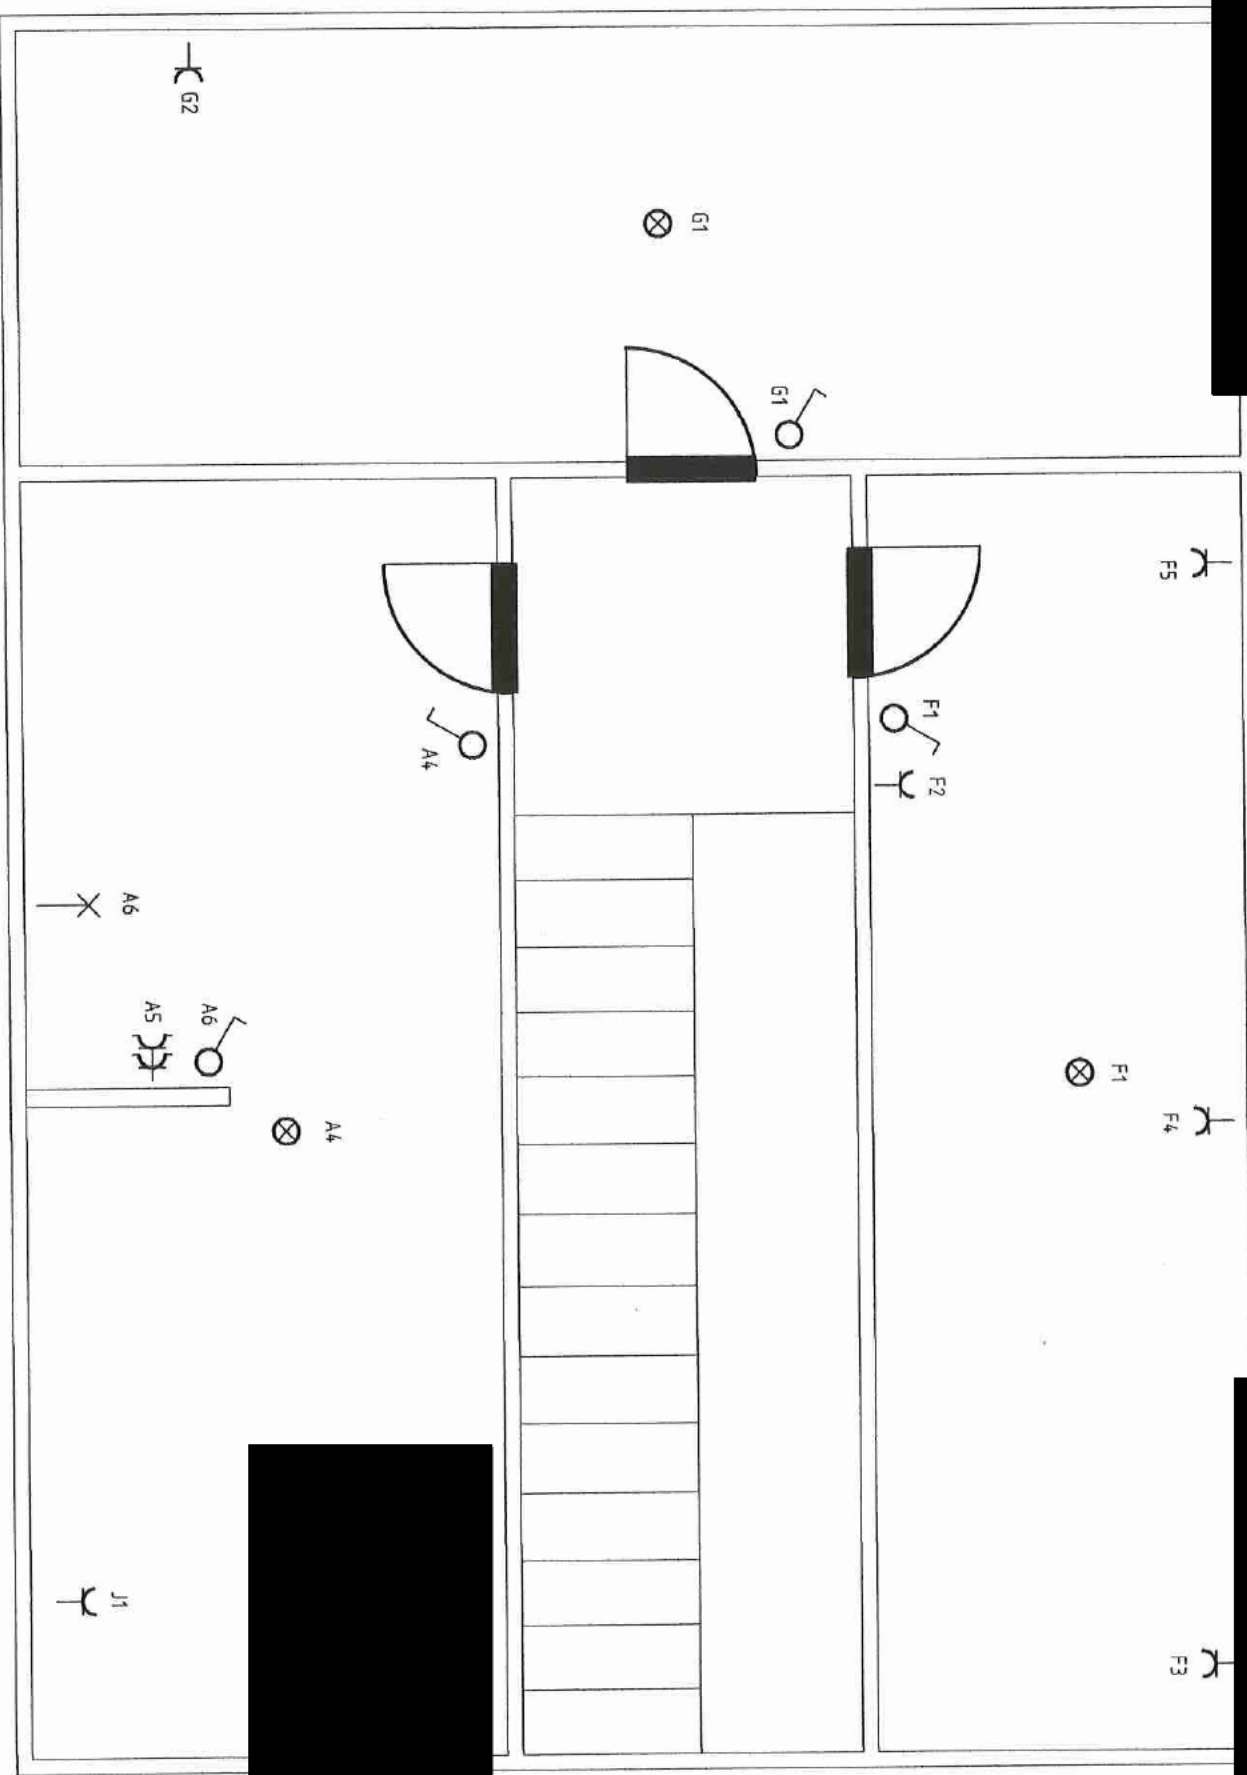

II ETAGE

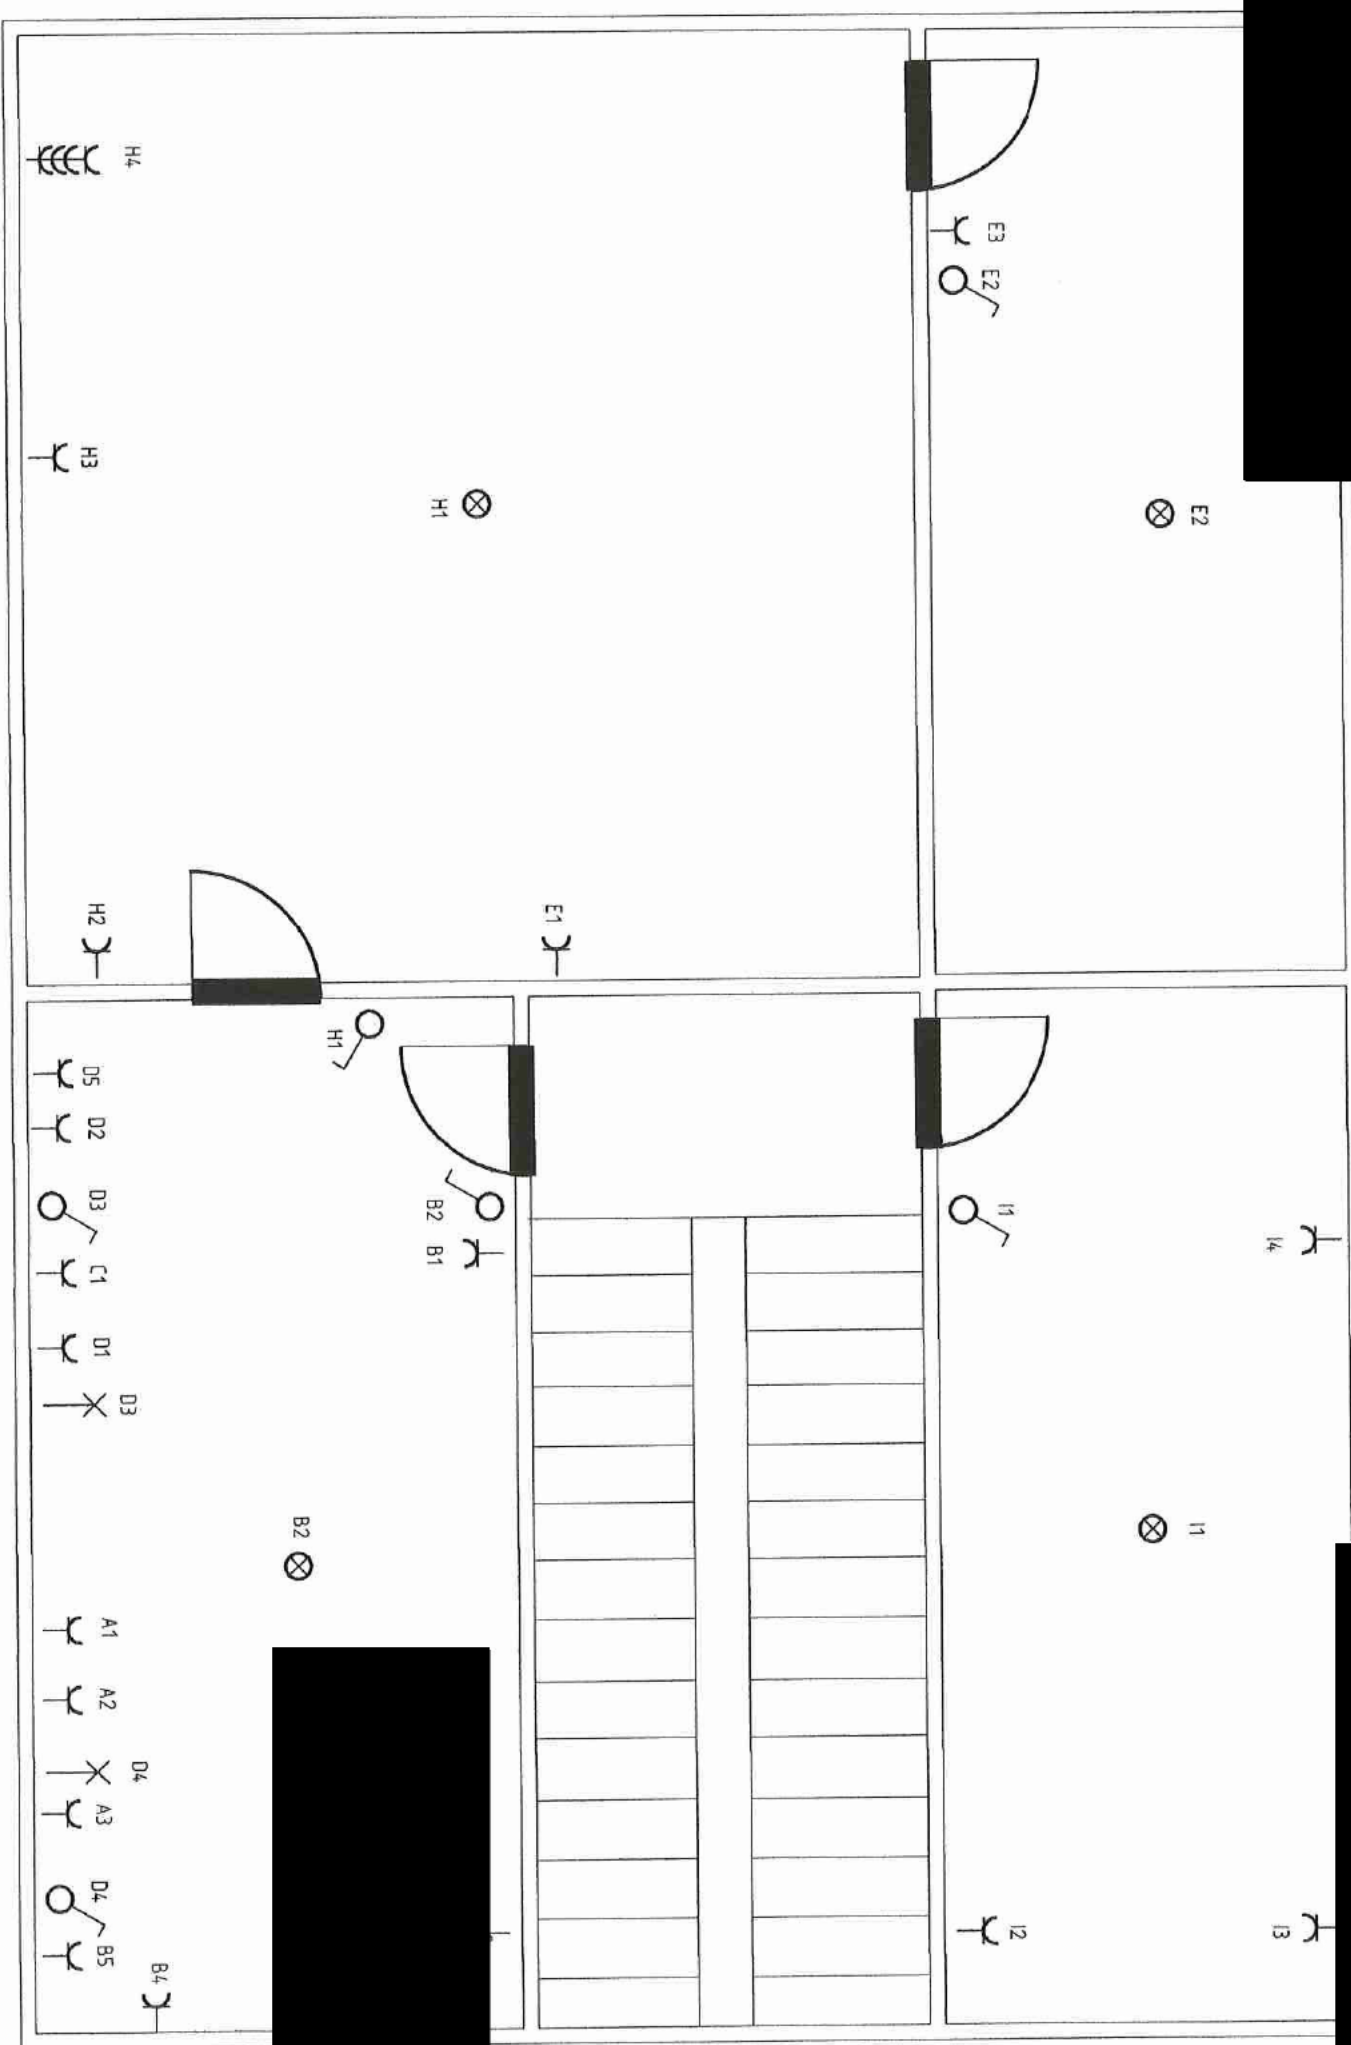

1 ETAGE

TABLEAU I, II ETA

