


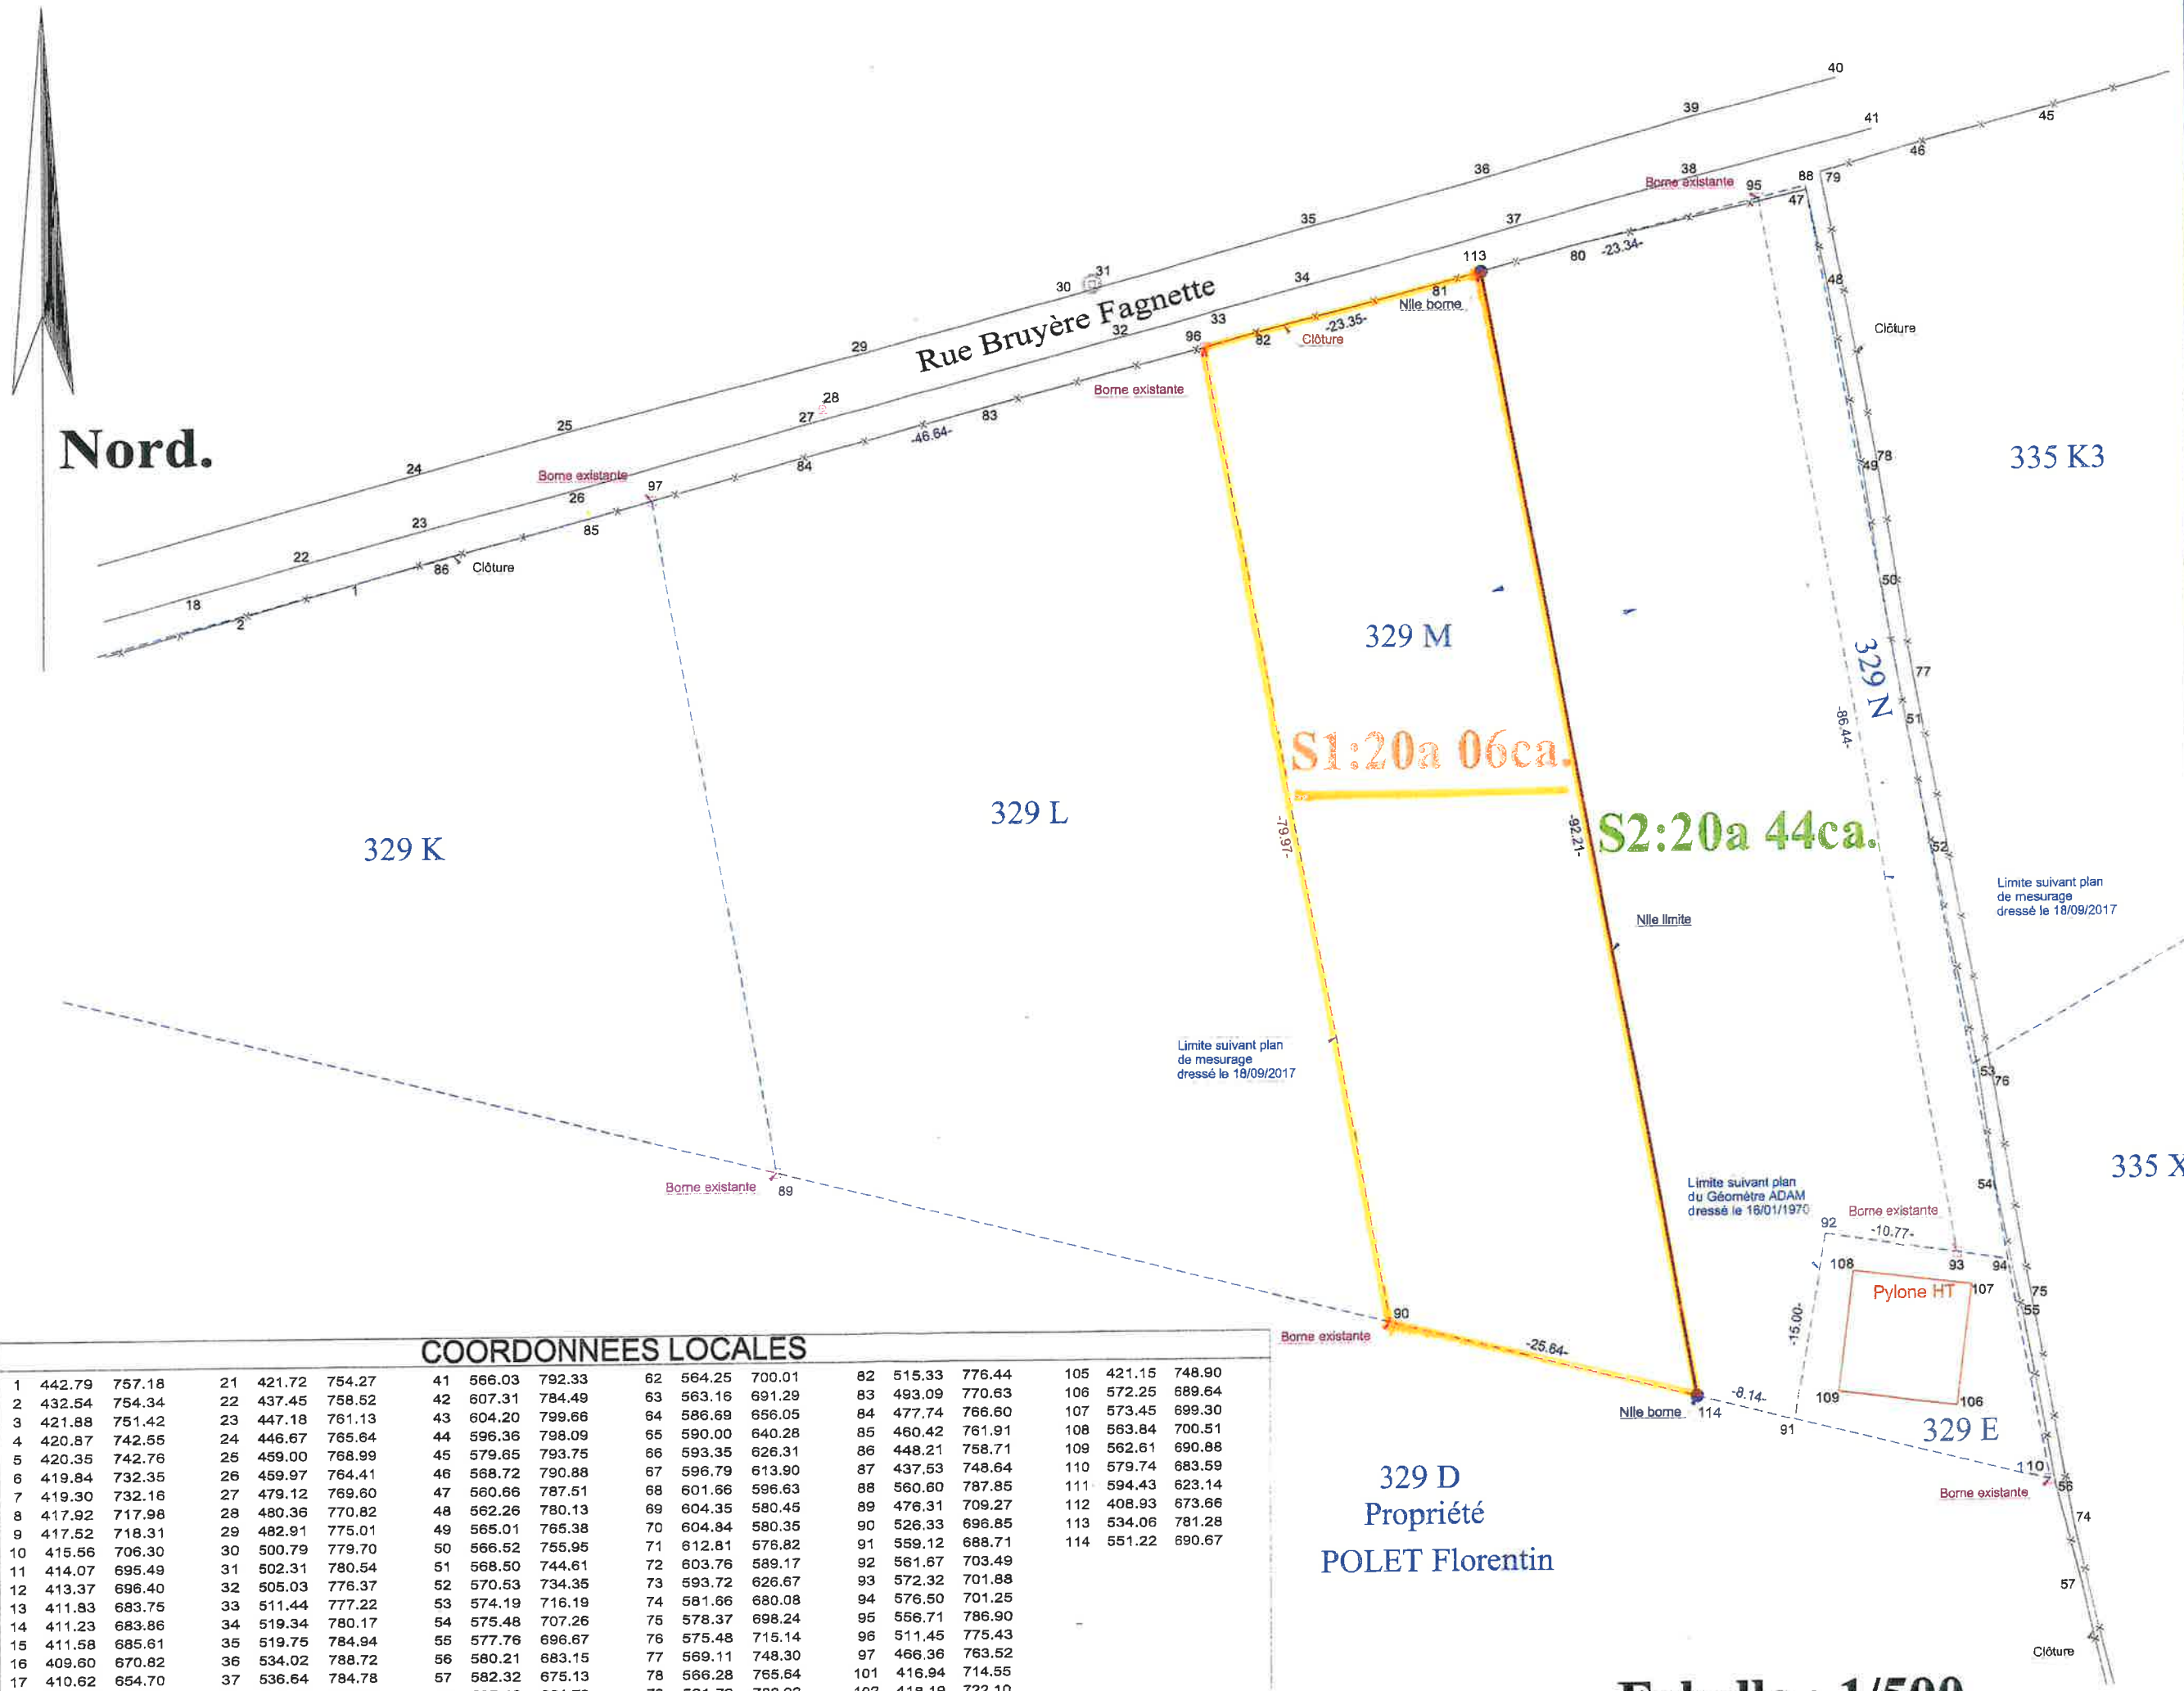

COORDONNEES LOCALES																	
1	442.79	757.18	21	421.72	754.27	41	566.03	792.33	62	564.25	700.01	82	515.33	776.44	105	421.15	748.90
2	432.54	754.34	22	437.45	758.52	42	607.31	784.49	63	563.16	691.29	83	493.09	770.63	106	572.25	689.64
3	421.88	751.42	23	447.18	761.13	43	604.20	799.66	64	586.69	656.05	84	477.74	766.60	107	573.45	699.30
4	420.87	742.55	24	446.67	765.64	44	596.36	798.09	65	590.00	640.28	85	460.42	761.91	108	563.84	700.51
5	420.35	742.76	25	459.00	768.99	45	579.65	793.75	66	593.35	626.31	86	448.21	758.71	109	562.61	690.88
6	419.84	732.35	26	459.97	764.41	46	568.72	790.88	67	596.79	613.90	87	437.53	748.64	110	579.74	683.59
7	419.30	732.16	27	479.12	769.60	47	560.66	787.51	68	601.66	596.63	88	560.60	787.85	111	594.43	623.14
8	417.92	717.98	28	480.36	770.82	48	562.26	780.13	69	604.35	580.45	89	476.31	709.27	112	408.93	673.66
9	417.52	718.31	29	482.91	775.01	49	565.01	765.38	70	604.84	580.35	90	526.33	696.85	113	534.06	781.28
10	415.56	706.30	30	500.79	779.70	50	566.52	755.95	71	612.81	576.82	91	559.12	688.71	114	551.22	690.67
11	414.07	695.49	31	502.31	780.54	51	568.50	744.61	72	603.76	589.17	92	561.67	703.49			
12	413.37	696.40	32	505.03	776.37	52	570.53	734.35	73	593.72	626.67	93	572.32	701.88			
13	411.83	683.75	33	511.44	777.22	53	574.19	716.19	74	581.66	680.08	94	576.50	701.25			
14	411.23	683.86	34	519.34	780.17	54	575.48	707.26	75	578.37	698.24	95	556.71	786.90			
15	411.58	685.61	35	519.75	784.94	55	577.76	696.67	76	575.48	715.14	96	511.45	775.43			
16	409.60	670.82	36	534.02	788.72	56	580.21	683.15	77	569.11	748.30	97	466.36	763.52			
17	410.62	654.70	37	536.64	784.78	57	582.32	675.13	78	566.28	765.64	101	416.94	714.55			
18	428.00	755.29	38	551.09	788.61	58	585.46	661.73	79	561.79	788.92	102	418.19	722.10			
19	421.67	752.14	39	551.44	793.60	59	571.82	690.10	80	541.60	783.22	103	418.44	723.65			
20	421.25	751.42	40	563.08	796.55	61	572.88	698.82	81	530.01	780.23	104	419.58	736.94			

Echelle : 1/500.